

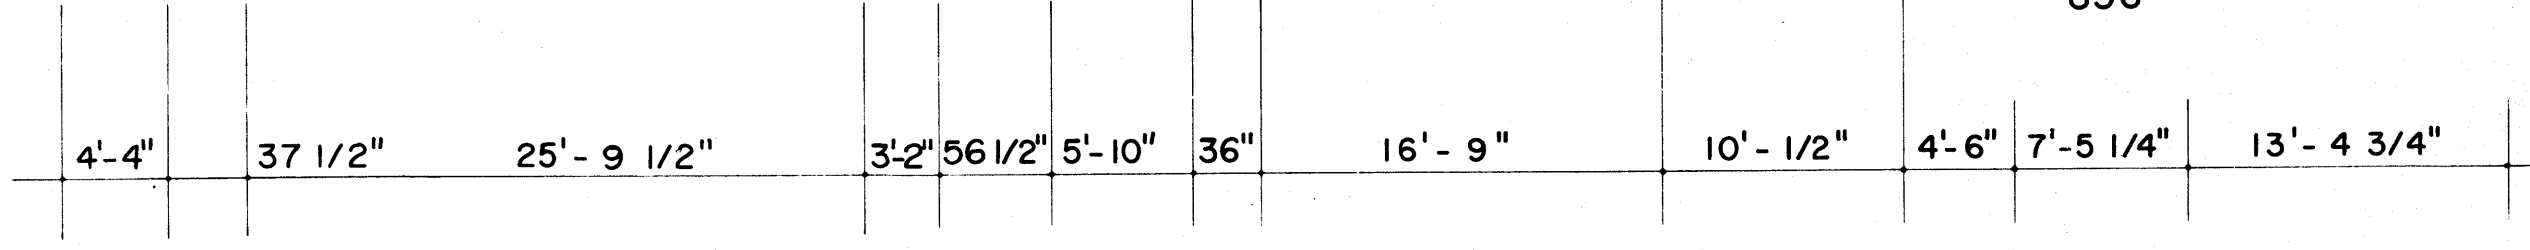



SECOND FLOOR PLAN

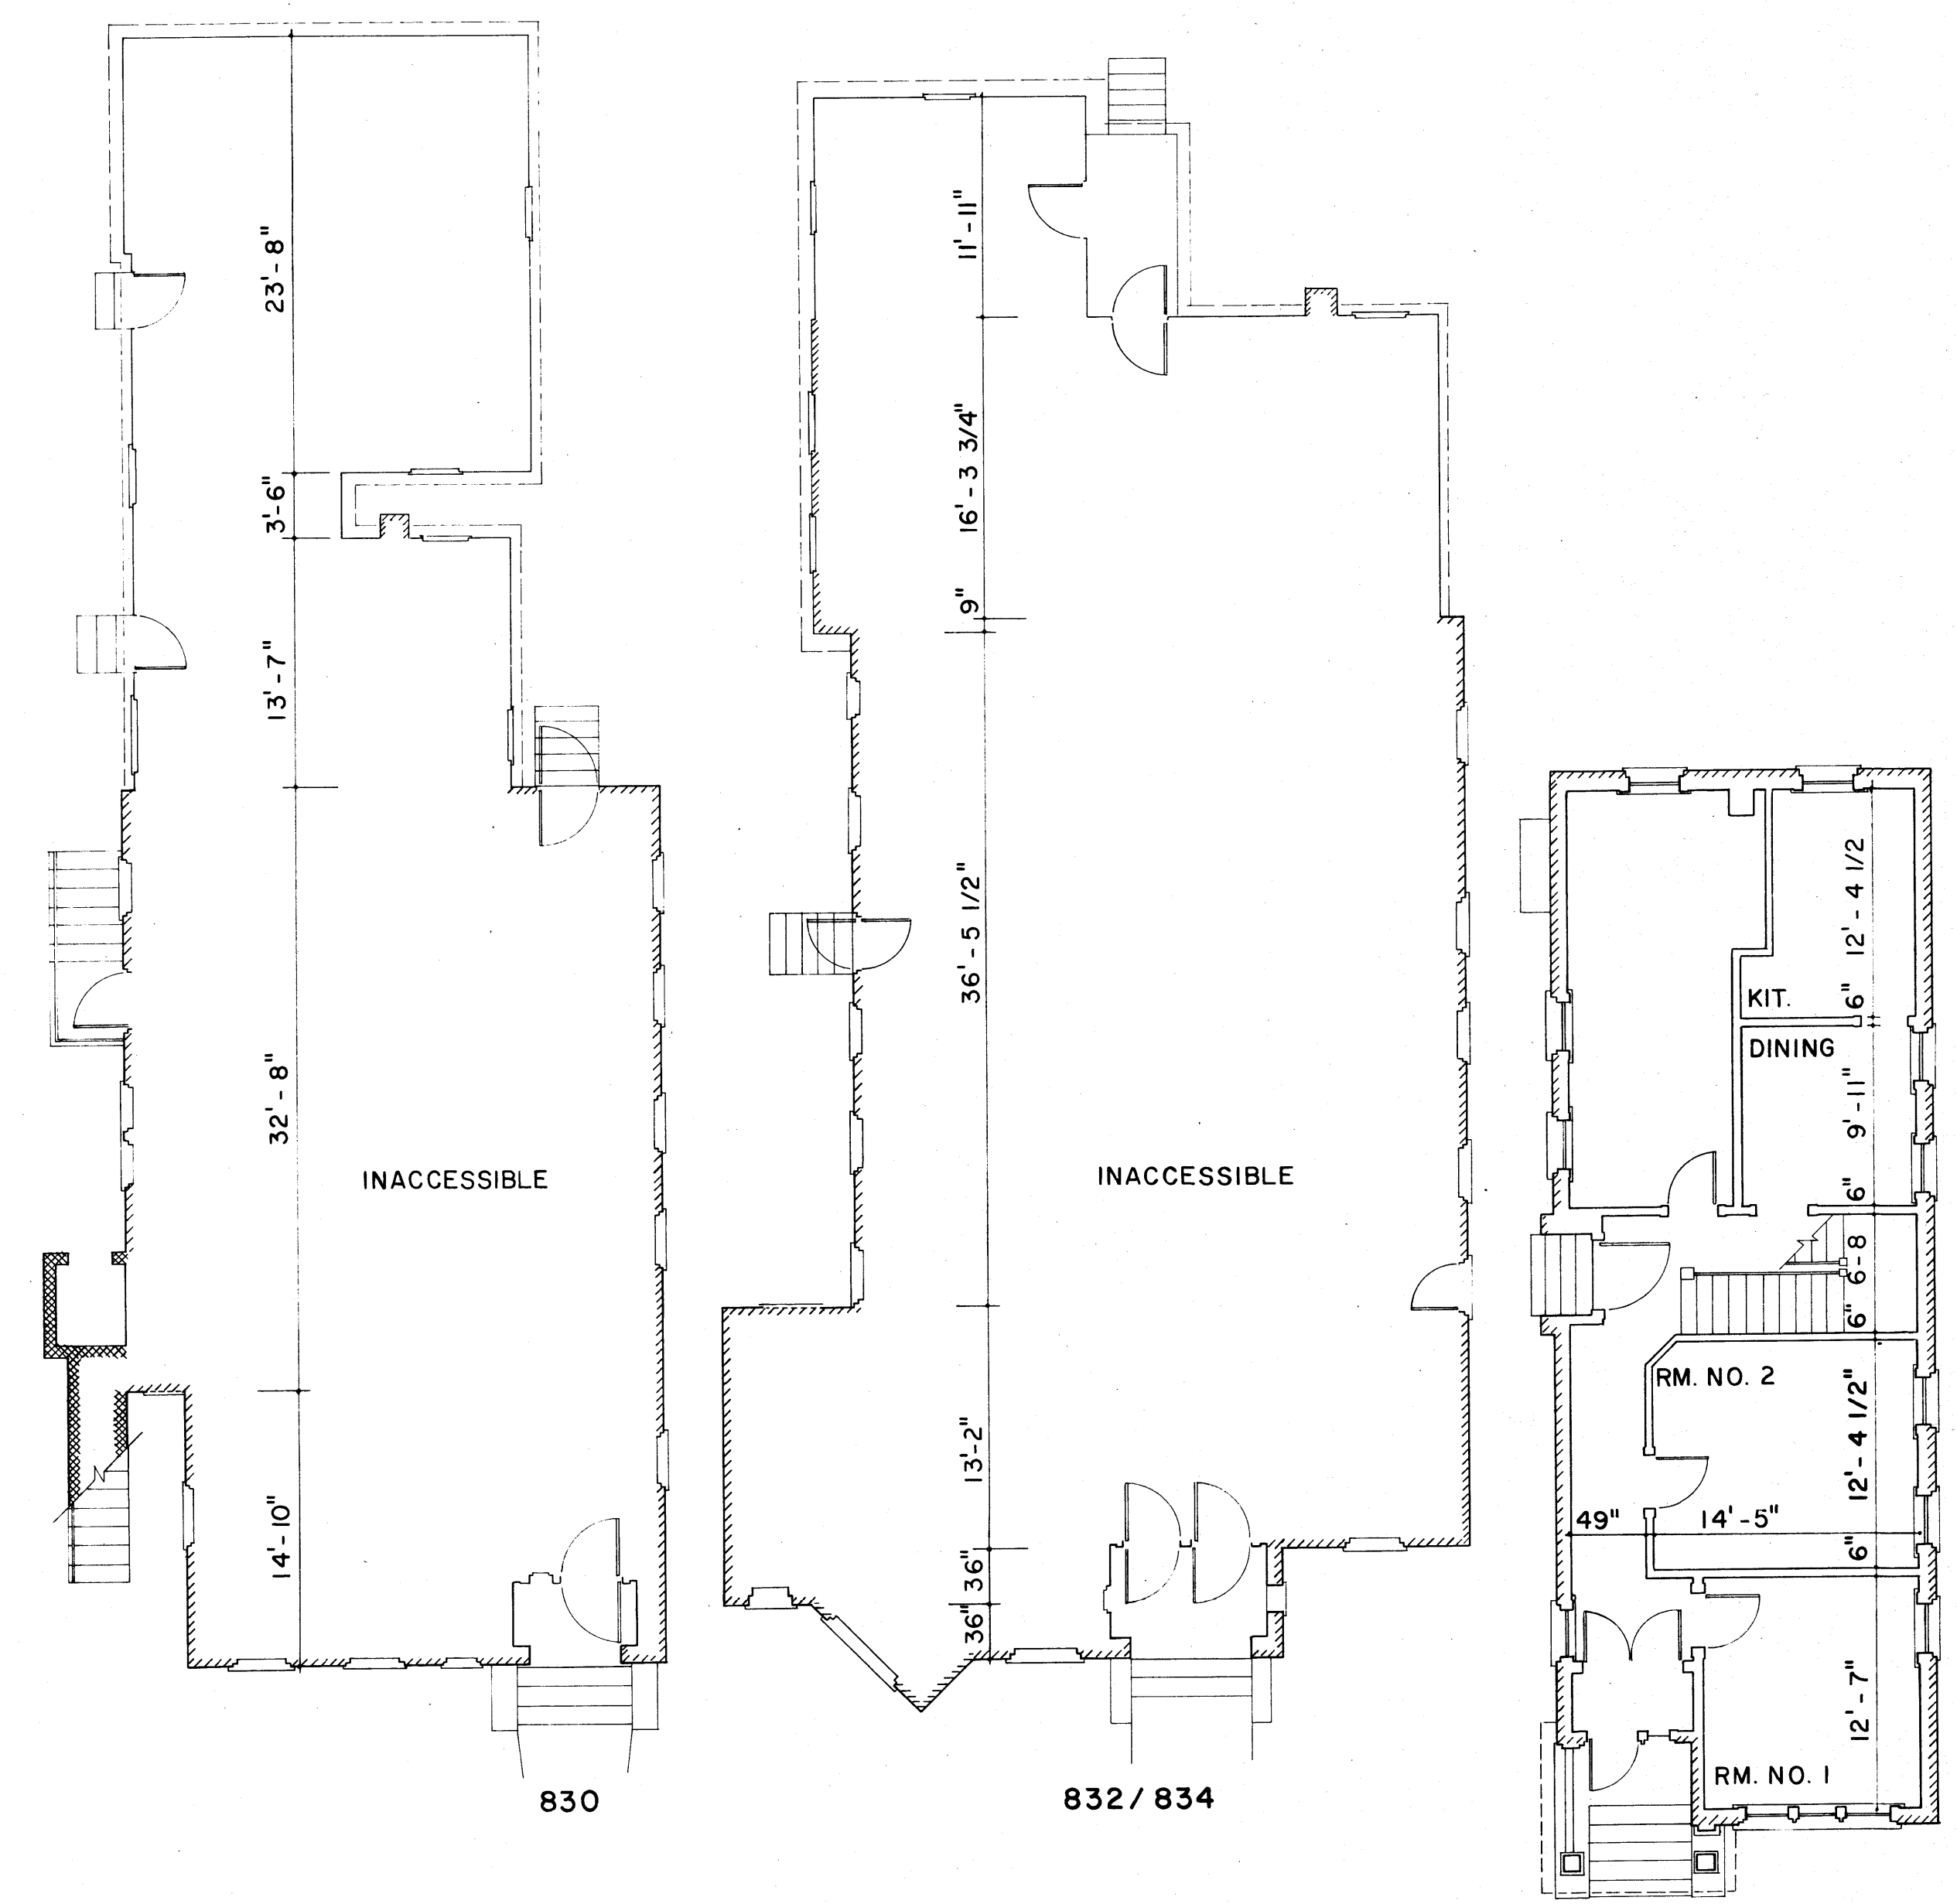

MAIN FLOOR PLAN

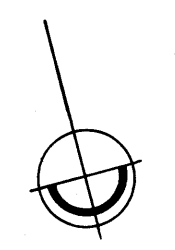

SCALE : 3/16" = 1' - 0"
 METRIC : 1 : 64

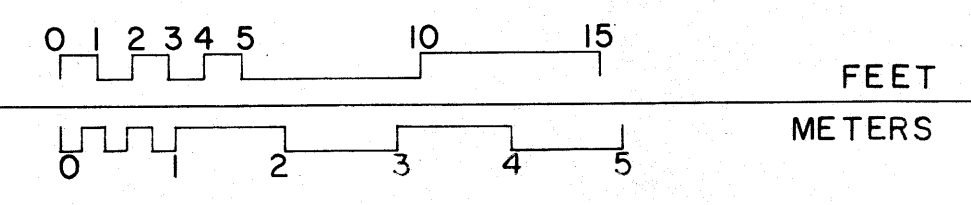

UNEDITED BY HABS

DRAWN BY: FREDERICK WIEDENMANN
 JACKSONVILLE PROJECT 1975
 OFFICE OF ARCHAEOLOGY AND HISTORIC PRESERVATION
 UNITED STATES DEPARTMENT OF THE INTERIOR

830 - 836 HOUSTON STREET
 LA VILLA BOARDING HOUSES
 JACKSONVILLE

DUVAL COUNTY, FLORIDA

HISTORIC AMERICAN
 BUILDINGS SURVEY
 SHEET 3 OF 3

DATE OF CONSTRUCTION
 1917 & 1918