



MONROE STREET

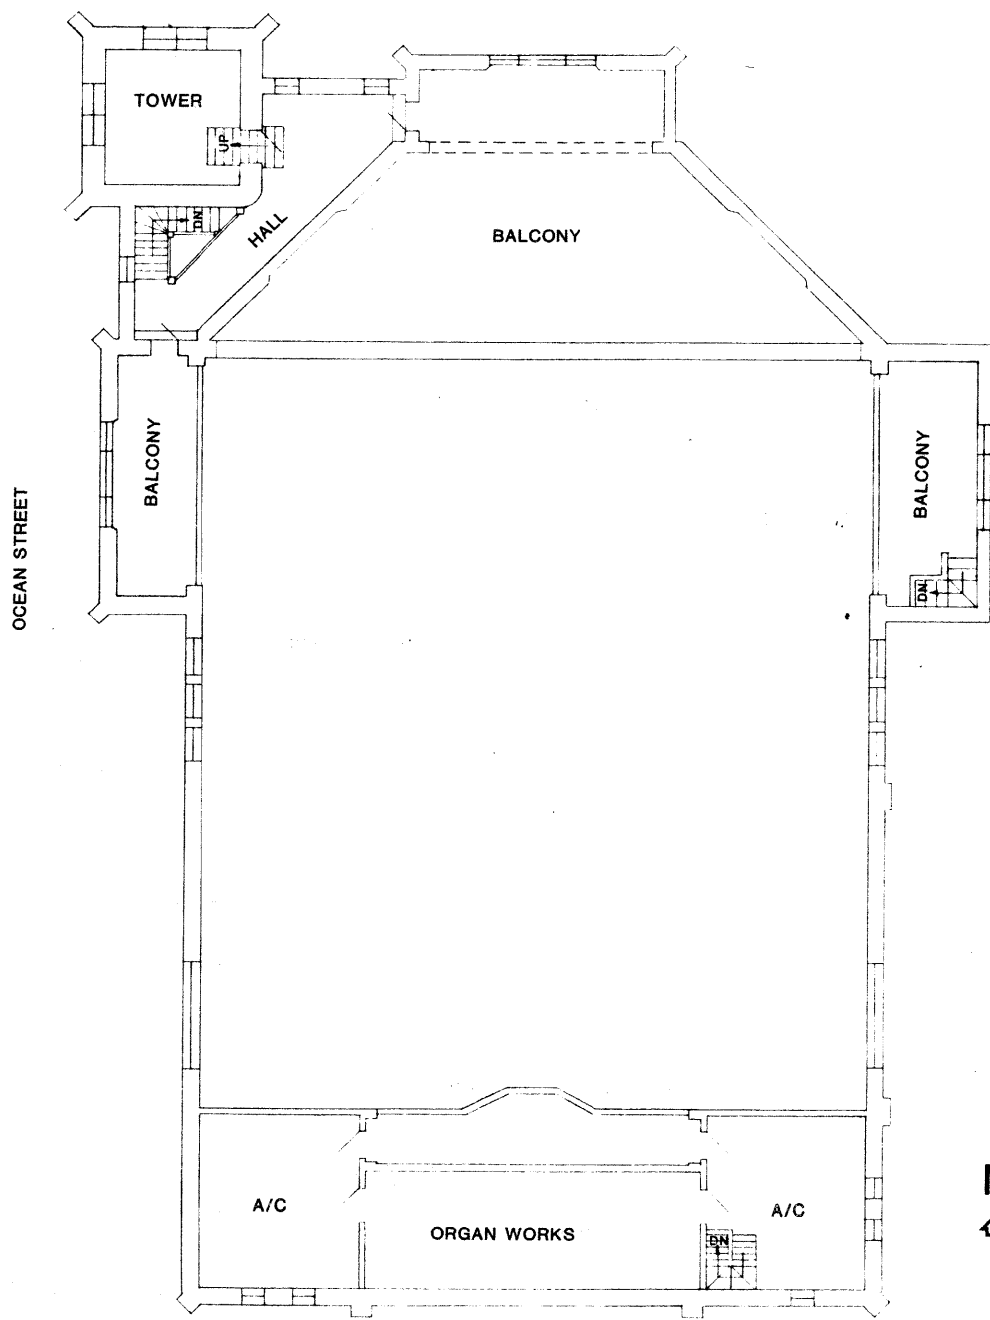

SANCTUARY

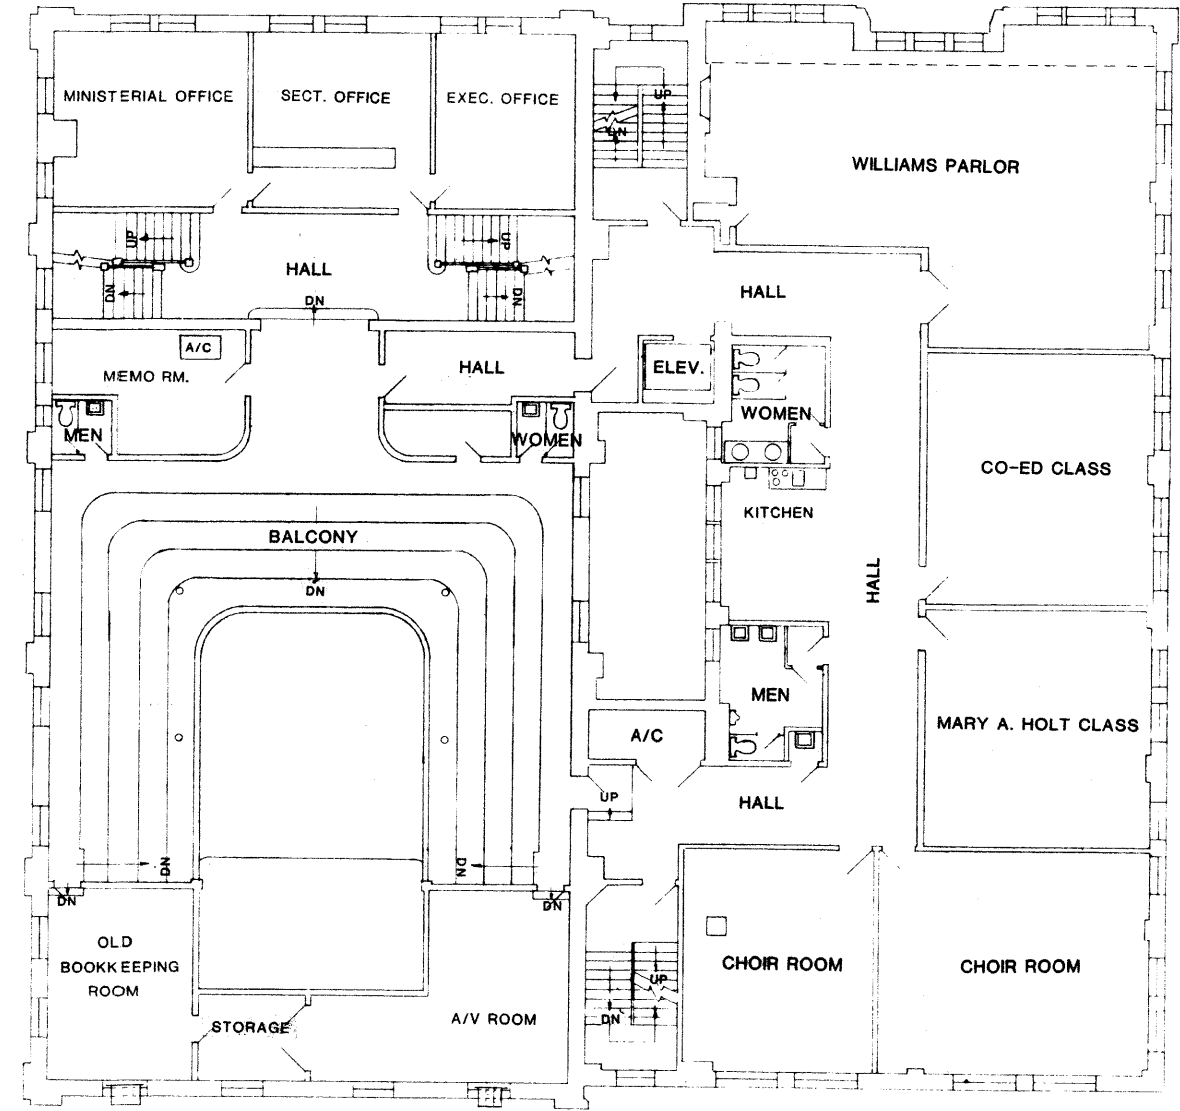

COVENANT HALL (OLD EDUCATIONAL BLDG.)

WILLIAMS BUILDING (NEW EDUCATIONAL BLDG.)

**SECOND FLOOR PLAN**

1/8" = 1'-0"



| NO. | DATE | REVISIONS | SHEET TITLE               | DR            |
|-----|------|-----------|---------------------------|---------------|
|     |      |           | SECOND FLOOR PLAN         | TJK           |
|     |      |           | FIRST PRESBYTERIAN CHURCH | DWH           |
|     |      |           | 118 E MONROE STREET       | CK            |
|     |      |           | JACKSONVILLE              | DATE: 1/12/83 |
|     |      |           | JACKSONVILLE              | FLORIDA       |
|     |      |           |                           | 3 of 4        |

**EVANS AND HAMMOND, INC.**  
 CONSULTING ENGINEERS  
 JACKSONVILLE, FLORIDA

FIRST PRESBYTERIAN CHURCH  
 118 E MONROE STREET  
 JACKSONVILLE FLORIDA