



1 inch back to front shift window

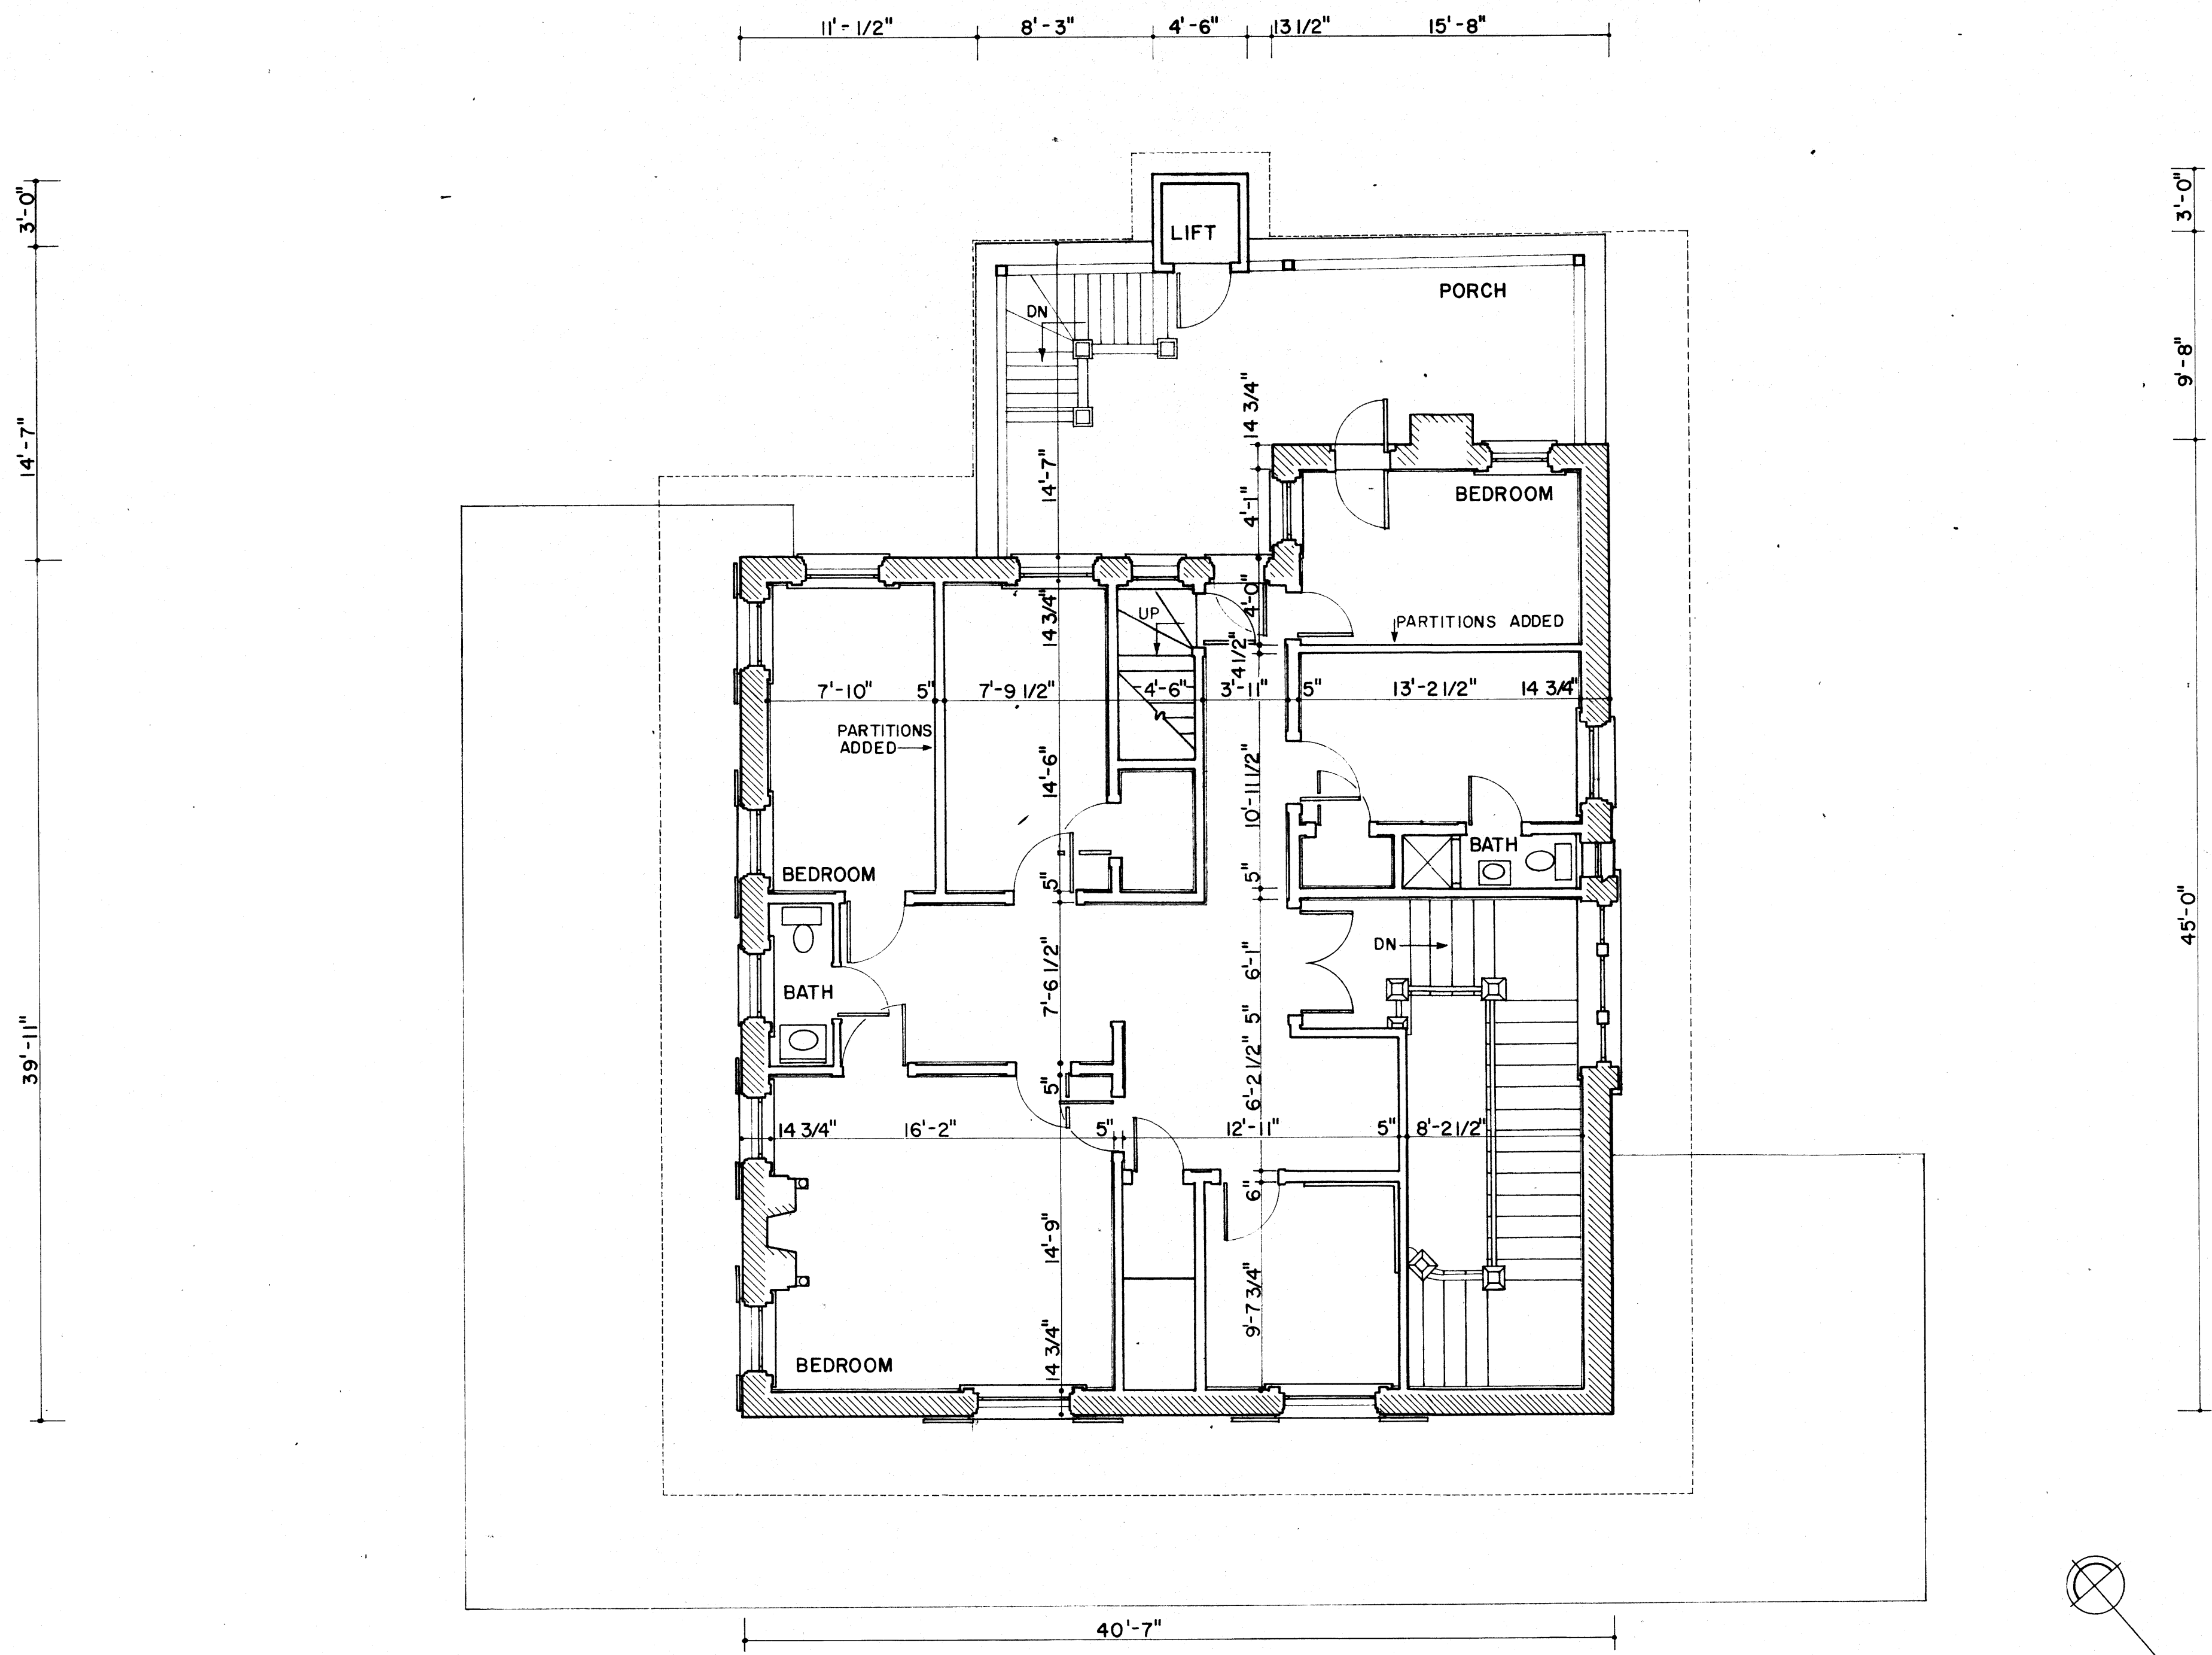

UNEDITED BY HABS FIRST FLOOR PLAN

DRAWN BY: RUTHIE D. WILEY

SCALE : 3/16" = 1'-0"
METRIC : 1 = 64

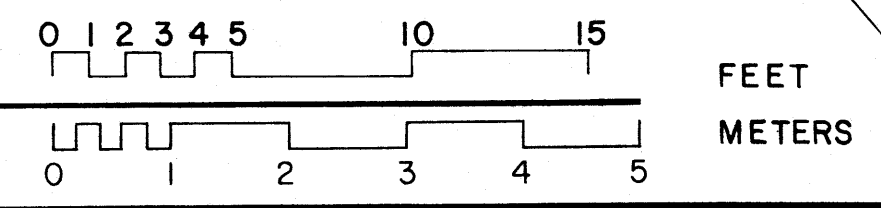

<p>JACKSONVILLE PROJECT 1975 OFFICE OF ARCHEOLOGY AND HISTORIC PRESERVATION UNDER DIRECTION OF THE NATIONAL PARK SERVICE, UNITED STATES DEPARTMENT OF THE INTERIOR</p>	<p>510 LOMAX STREET</p>	<p>NAME AND LOCATION OF STRUCTURE CLARENCE T. DOTY RESIDENCE JACKSONVILLE DUVAL COUNTY, FLORIDA</p>	<p>SURVEY NO.</p>	<p>HISTORIC AMERICAN BUILDINGS SURVEY SHEET OF SHEETS</p>	<p>LIBRARY OF CONGRESS INDEX NUMBER</p>
--	-------------------------	--	-------------------	---	---