


MONROE STREET


MONROE STREET

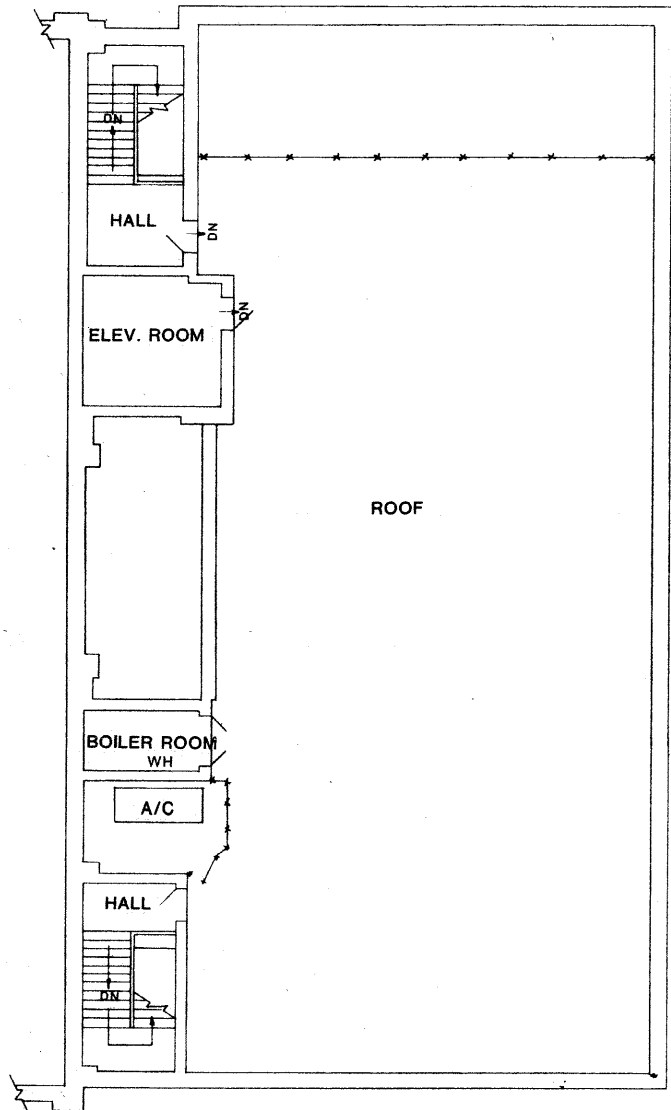

WILLIAMS BUILDING

FOURTH FLOOR ROOF PLAN

1/8" = 1'-0"

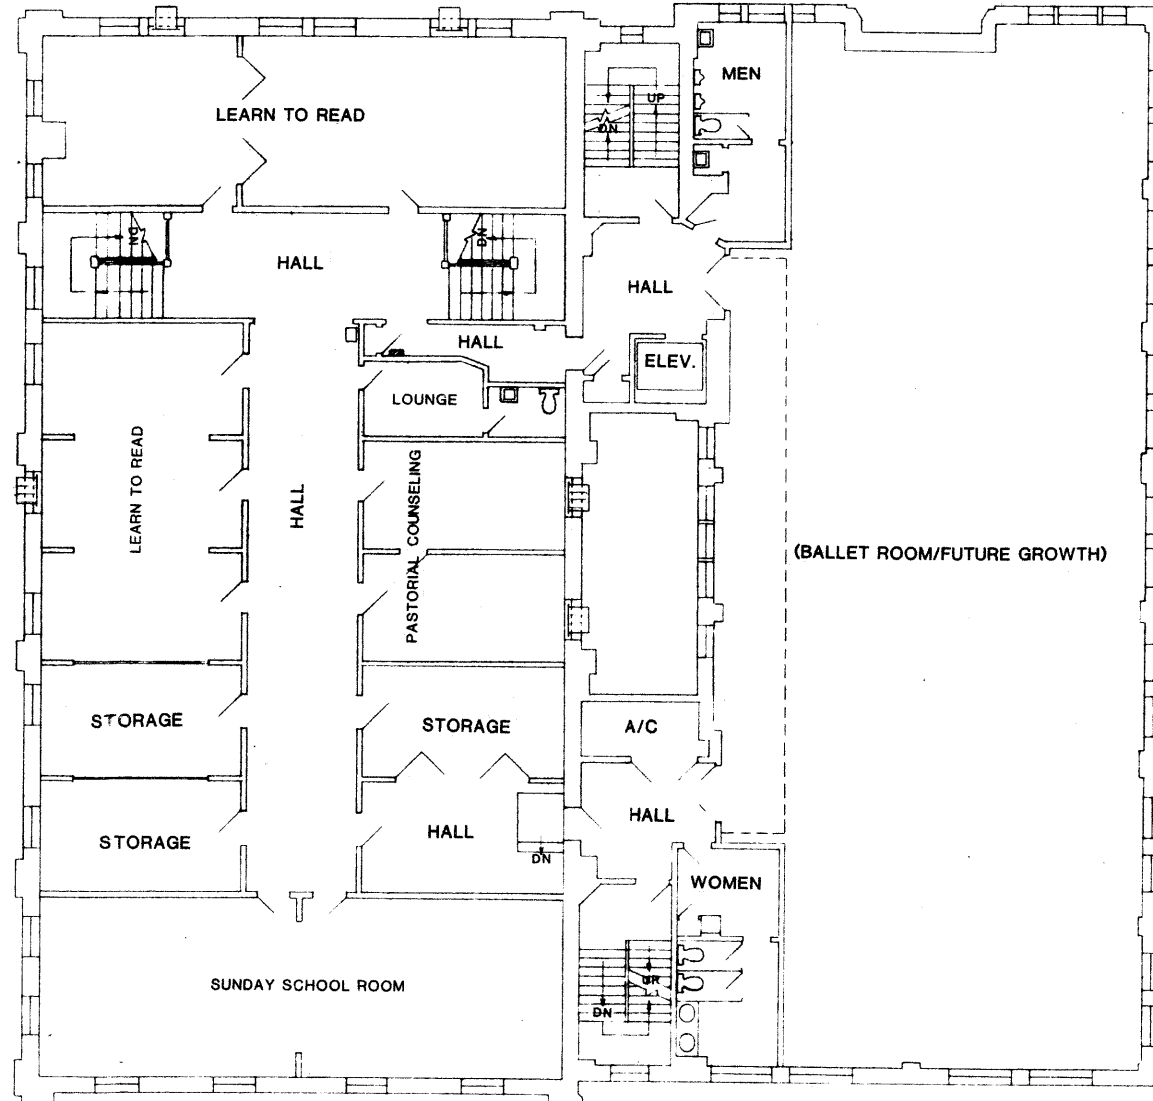

COVENANT HALL (OLD EDUCATIONAL BLDG.)

WILLIAMS BUILDING (NEW EDUCATIONAL BLDG.)

THIRD FLOOR PLAN

1/8" = 1'-0"



NO.	DATE	REVISIONS	SHEET TITLE	DS TJK DR DWH CK DATE 1/12/83
EVANS AND HAMMOND, INC. CONSULTING ENGINEERS JACKSONVILLE, FLORIDA			FIRST PRESBYTERIAN CHURCH 118 E MONROE STREET JACKSONVILLE FLORIDA	SHEET 4 OF 4