

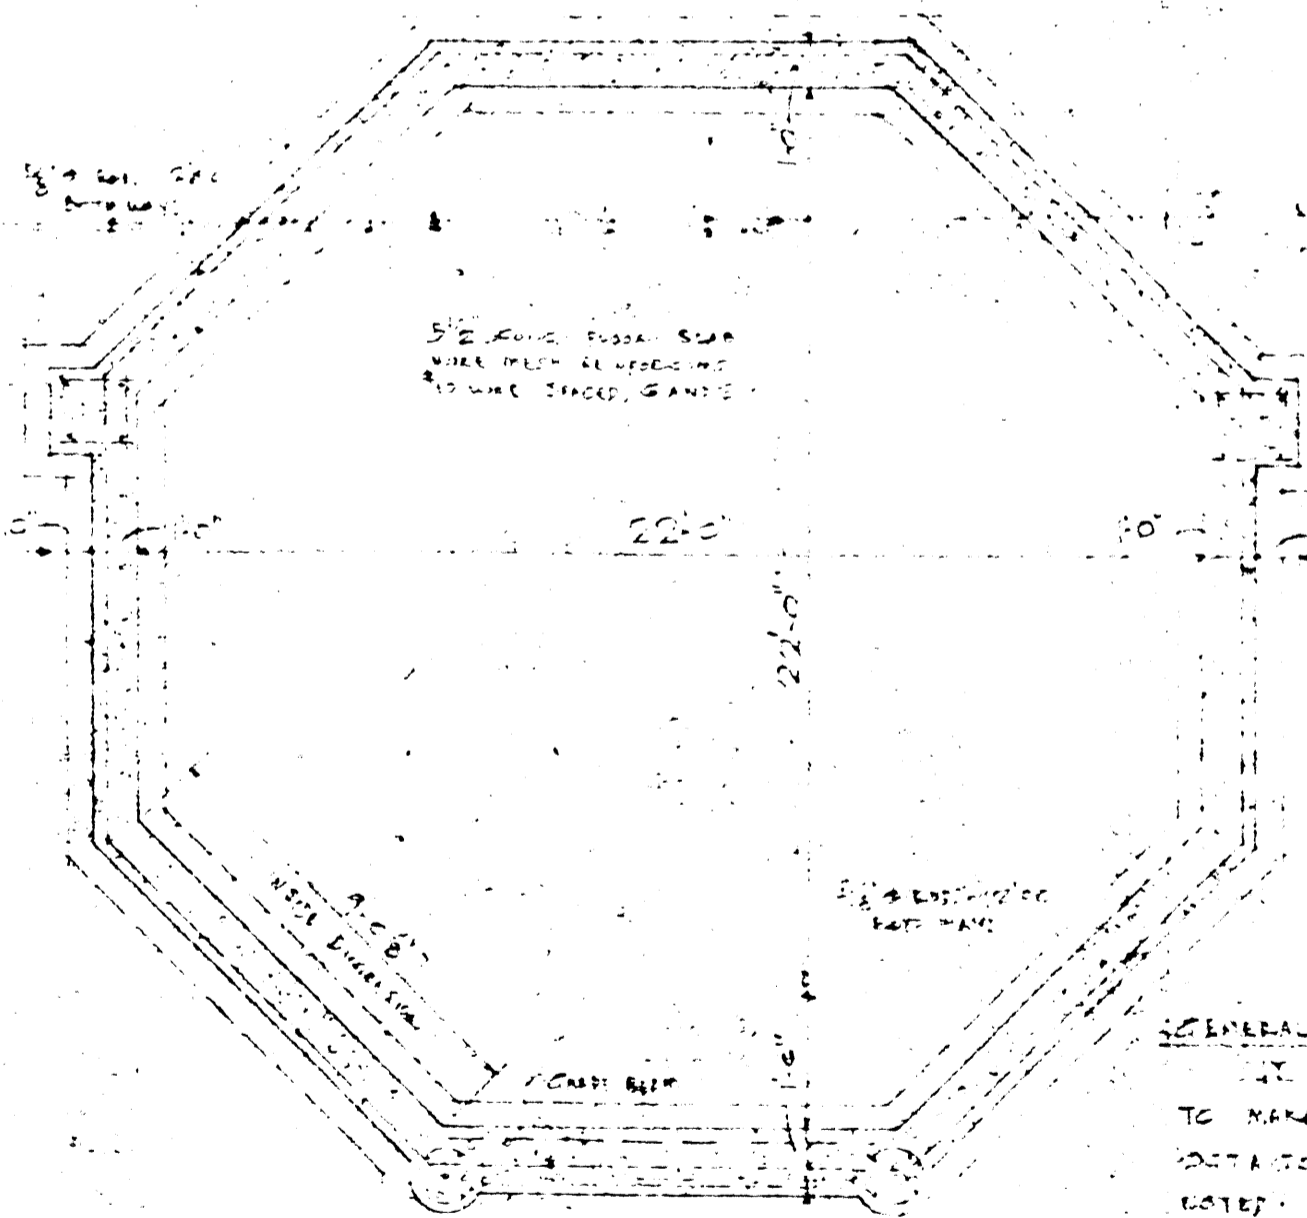


FLOOR PLAN & ROOF PLAN
SCALE 1/8" = 1'-0"

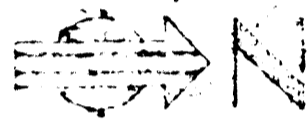


FOUNDATION PLAN
SCALE 1/8" = 1'-0"



GENERAL NOTE:
IT IS THE ARCHITECT'S INTENTION
TO MAKE THIS BUILDING A PERFECT
CUBE. THE DIMENSIONS OF WHICH I
NOTE. THE INSIDE DIMENSIONS OF THE
FOUNDATION SHALL BE:

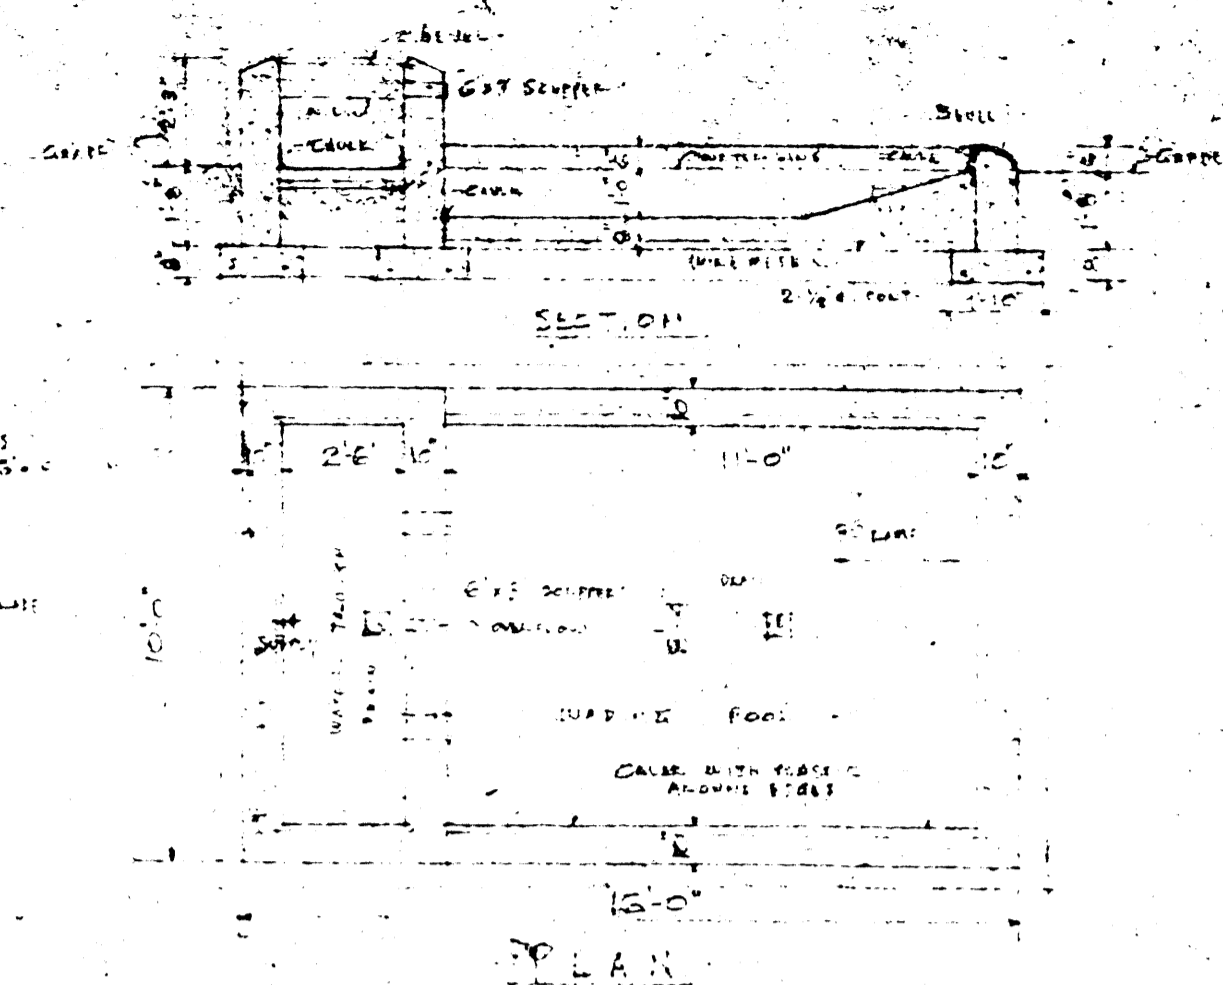


DETAIL OF INTERIOR E-WARDING FOOT
SCALE 1/4" = 1'-0"

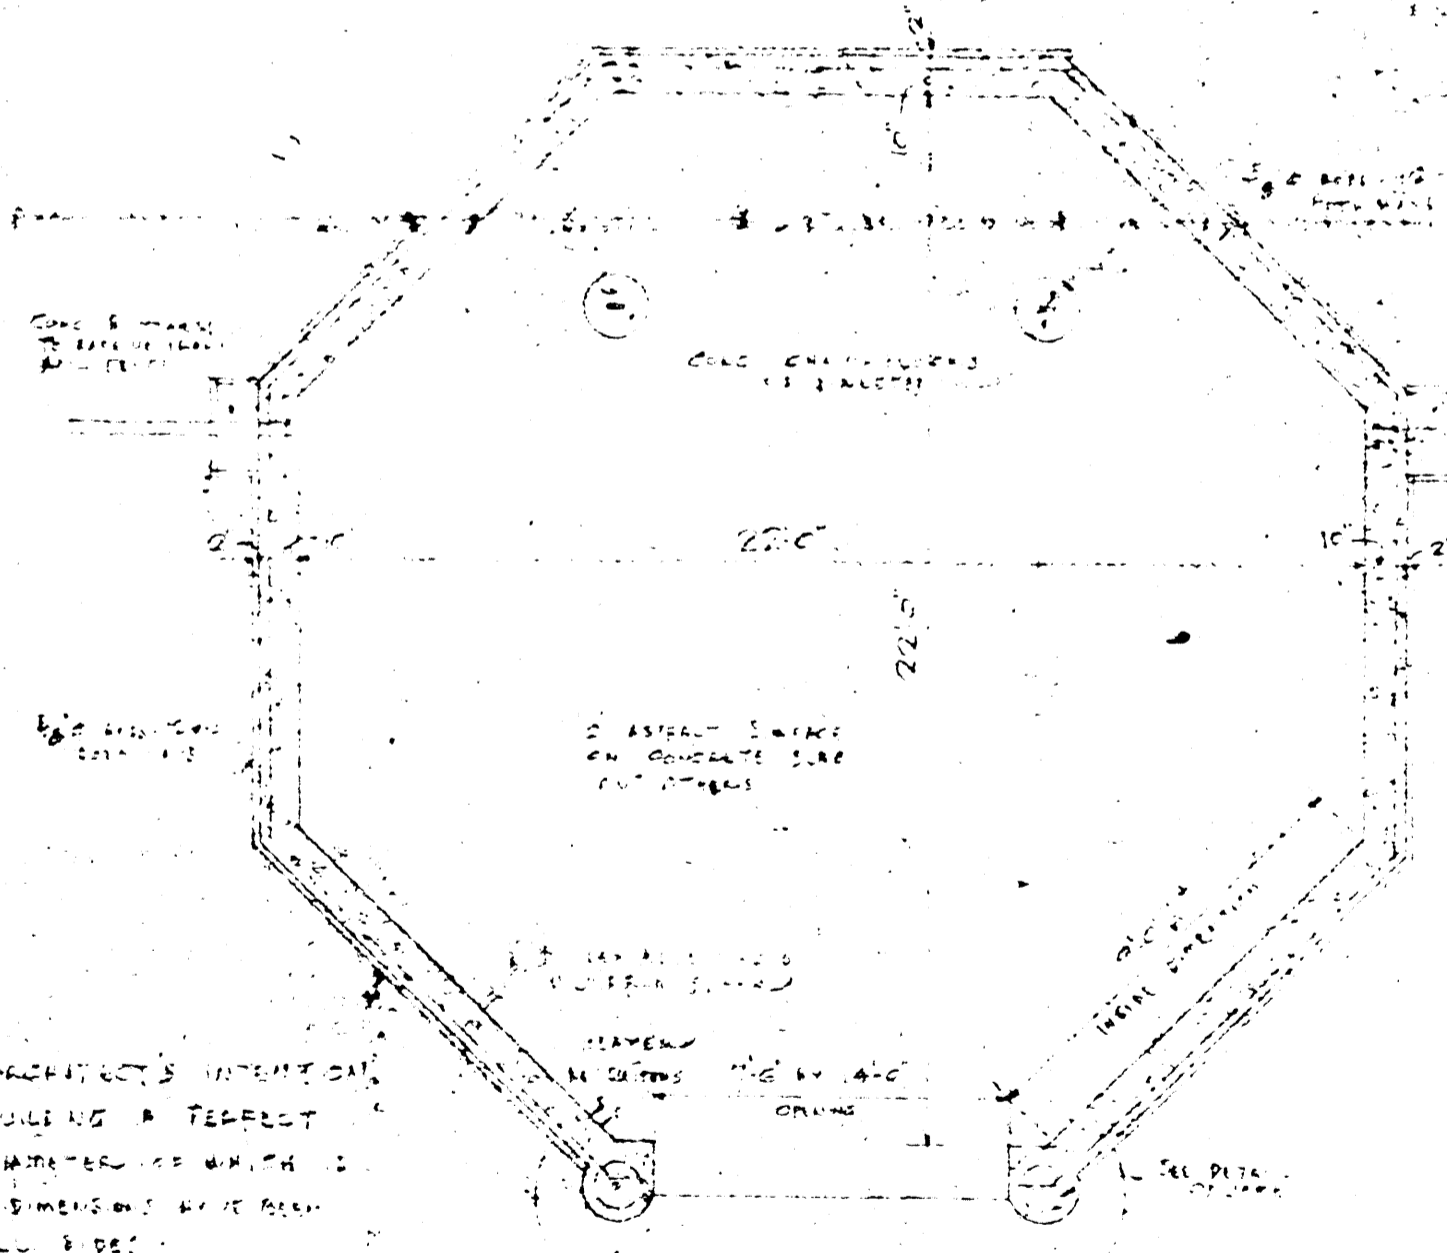


FLOOR PLAN
SCALE 1/8" = 1'-0"

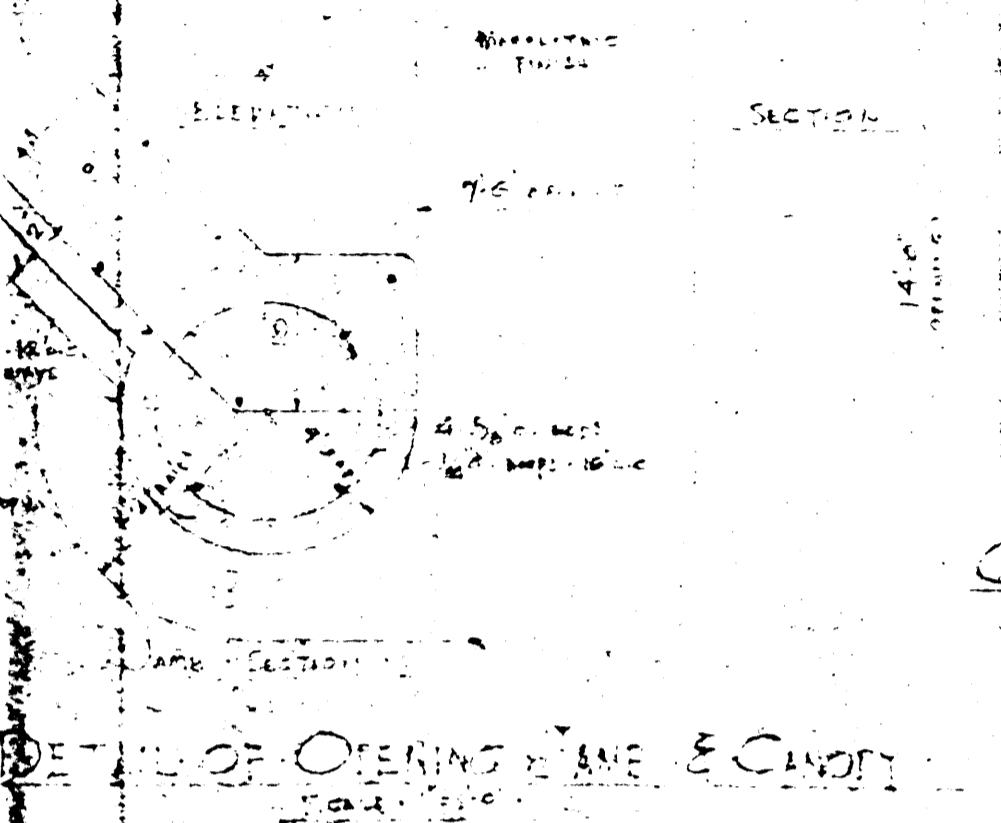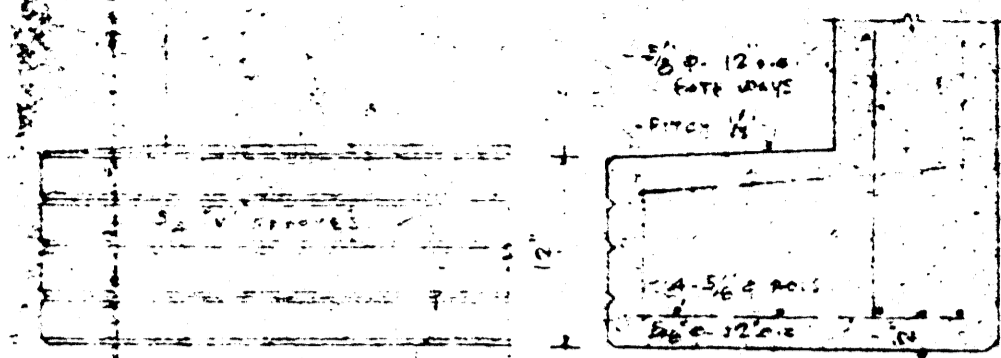

DETAIL OF OPENING FRAME & CAVITY
SCALE 1/4" = 1'-0"

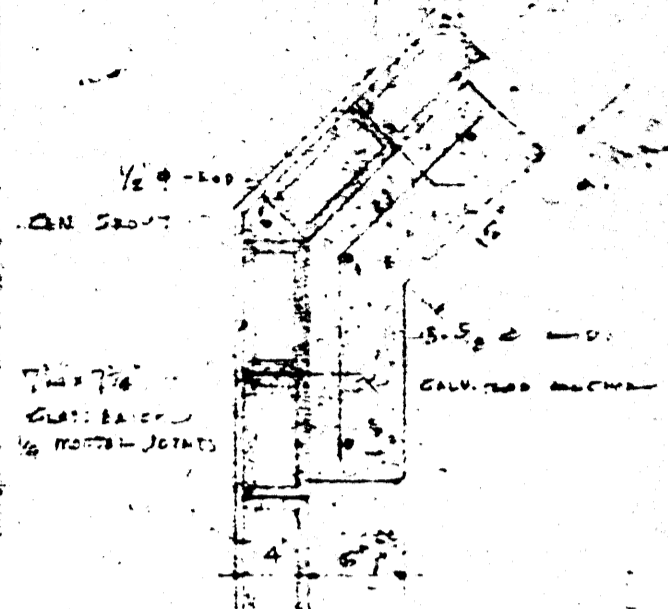

CORNER POST DETAIL
SCALE 1/4" = 1'-0"

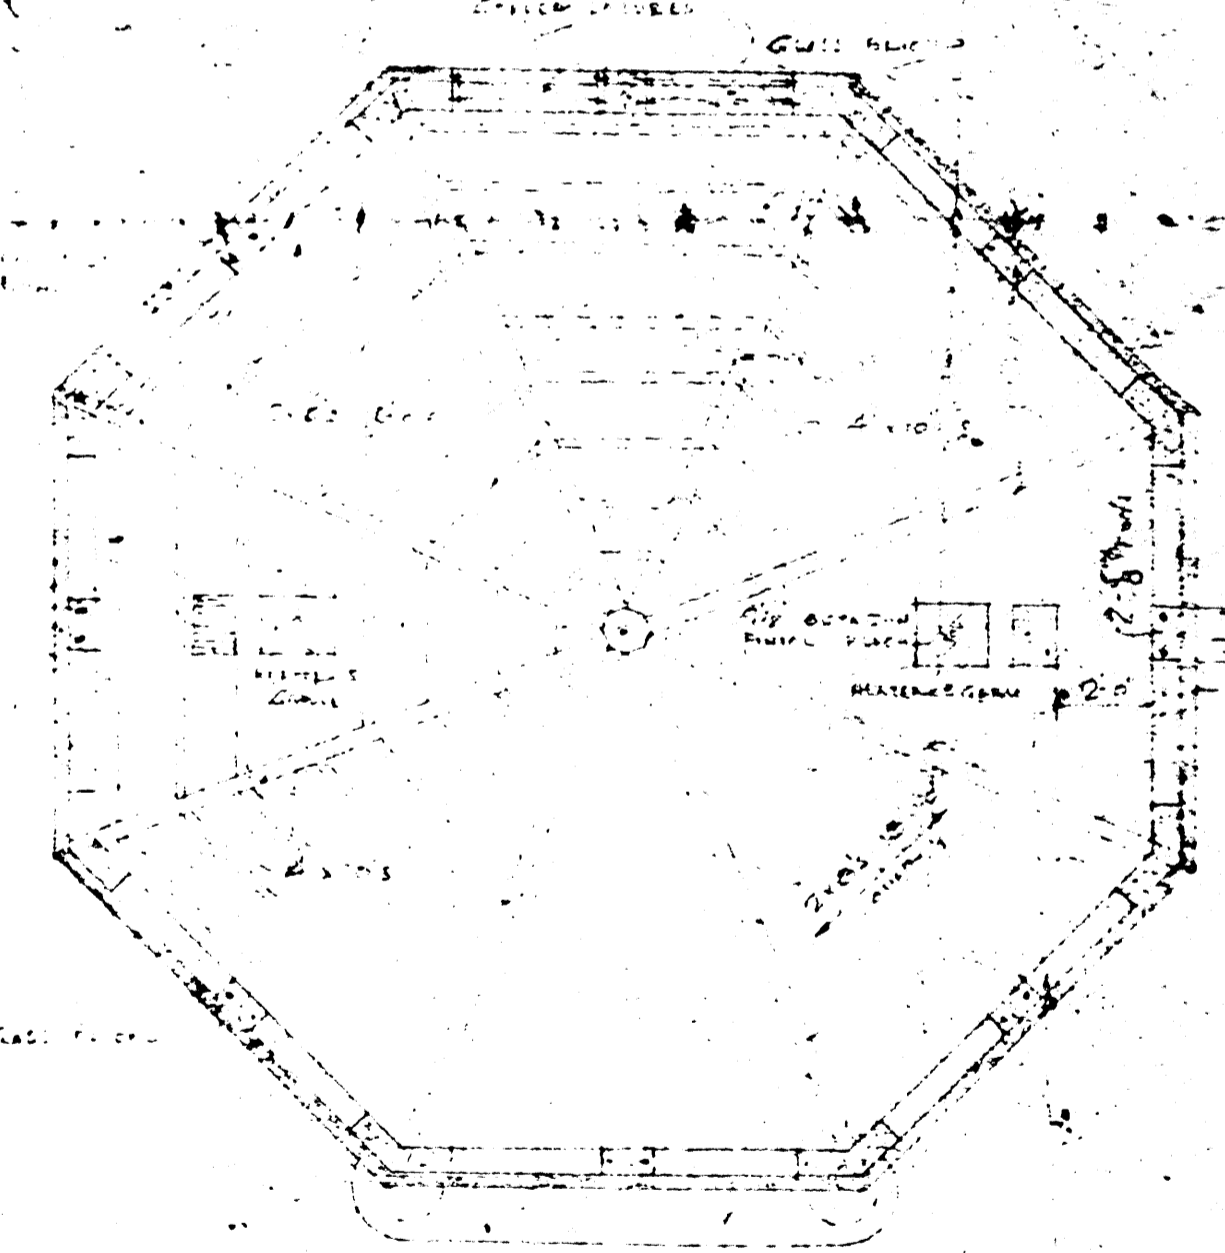

ROPE FRAMING PLAN
SCALE 1/4" = 1'-0"

ELEPHANT HOUSE & BIRD AVIARY
MINISTEAL, FLORIDA
CITY OF JACKSONVILLE, FLORIDA
OWNER: JACKSONVILLE AIR SPEEDWAY
620 JACKSONVILLE AIR SPEEDWAY
JACKSONVILLE, FLORIDA