




SECTION  
SCALE: 1/4" = 1'-0"

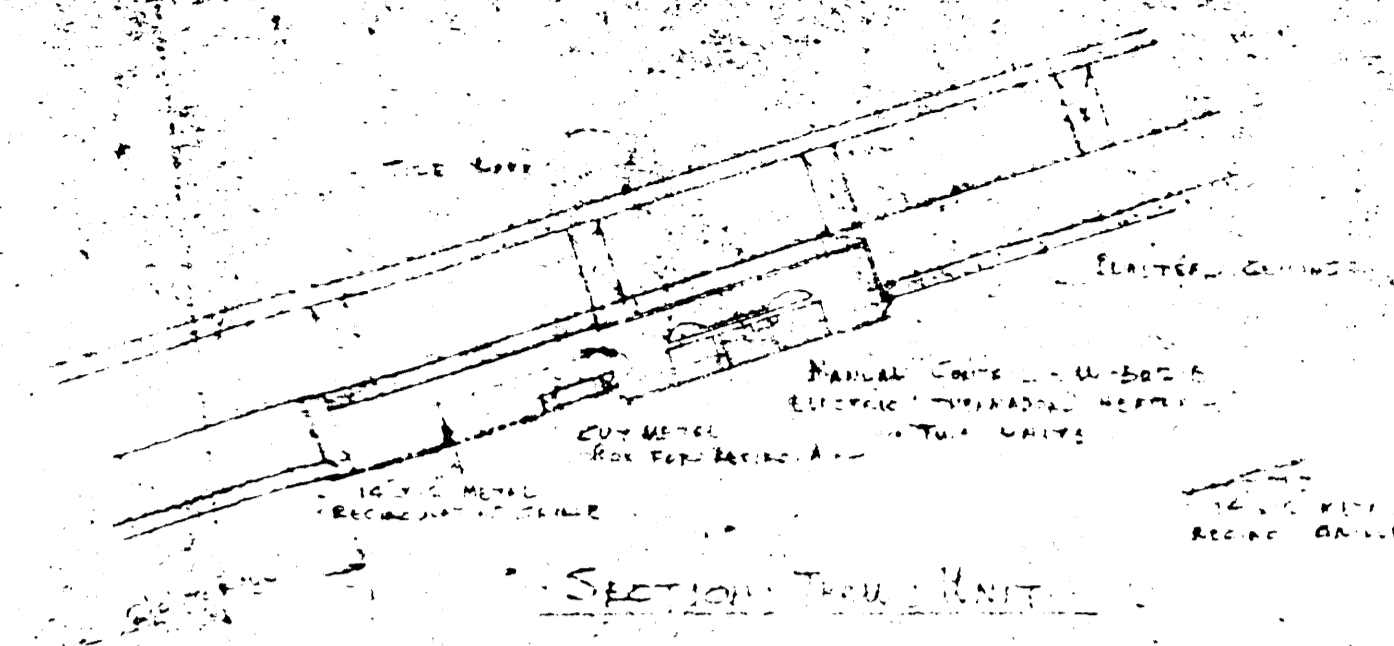


SCALE: DETAIL OF RECESSED HEATER UNIT

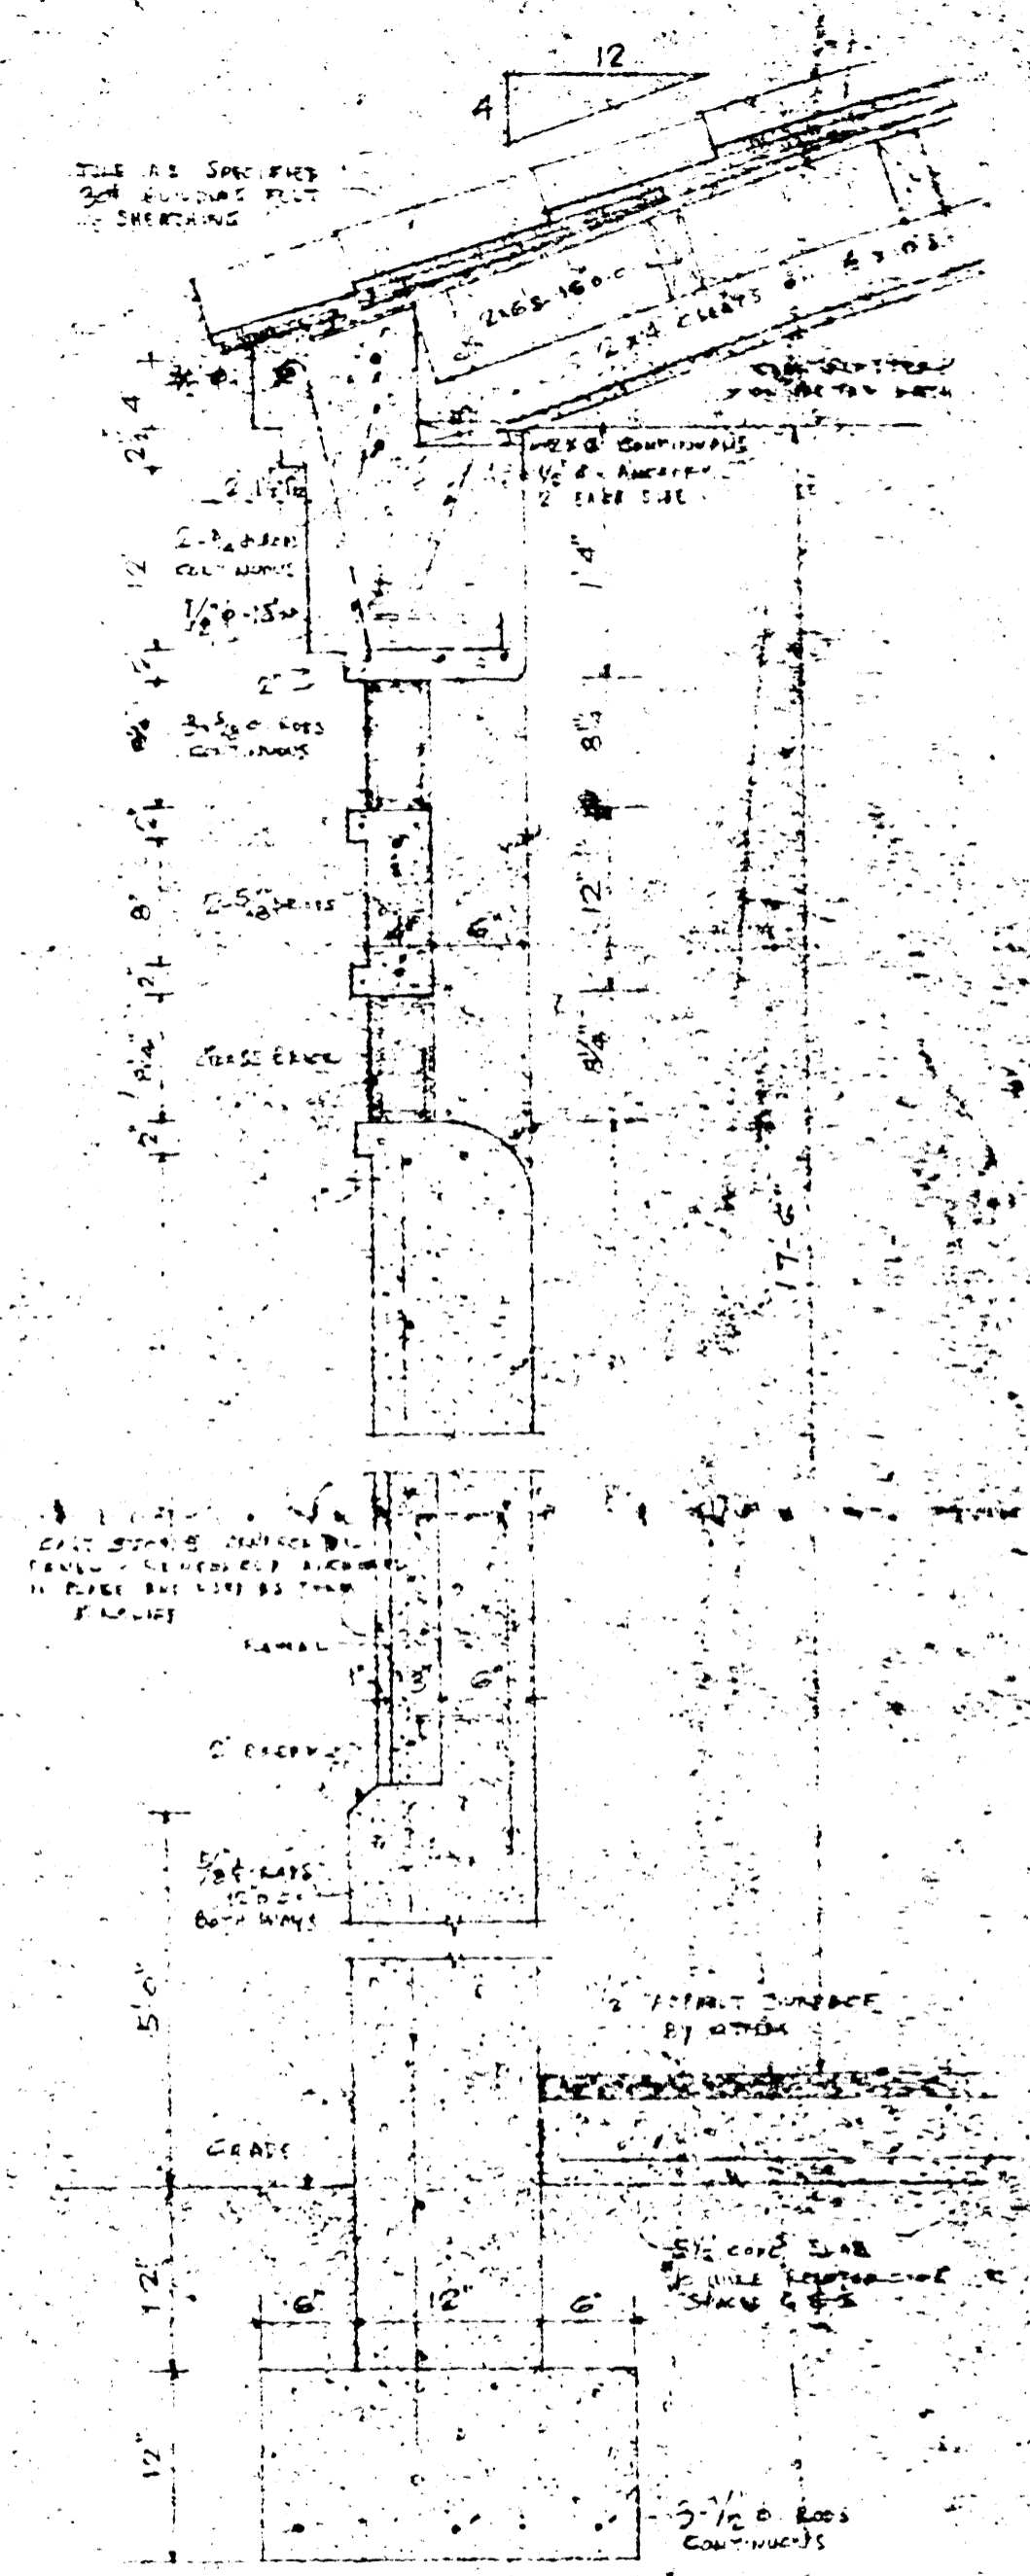

TYPICAL WALL SECTION  
SCALE: 1/4" = 1'-0"

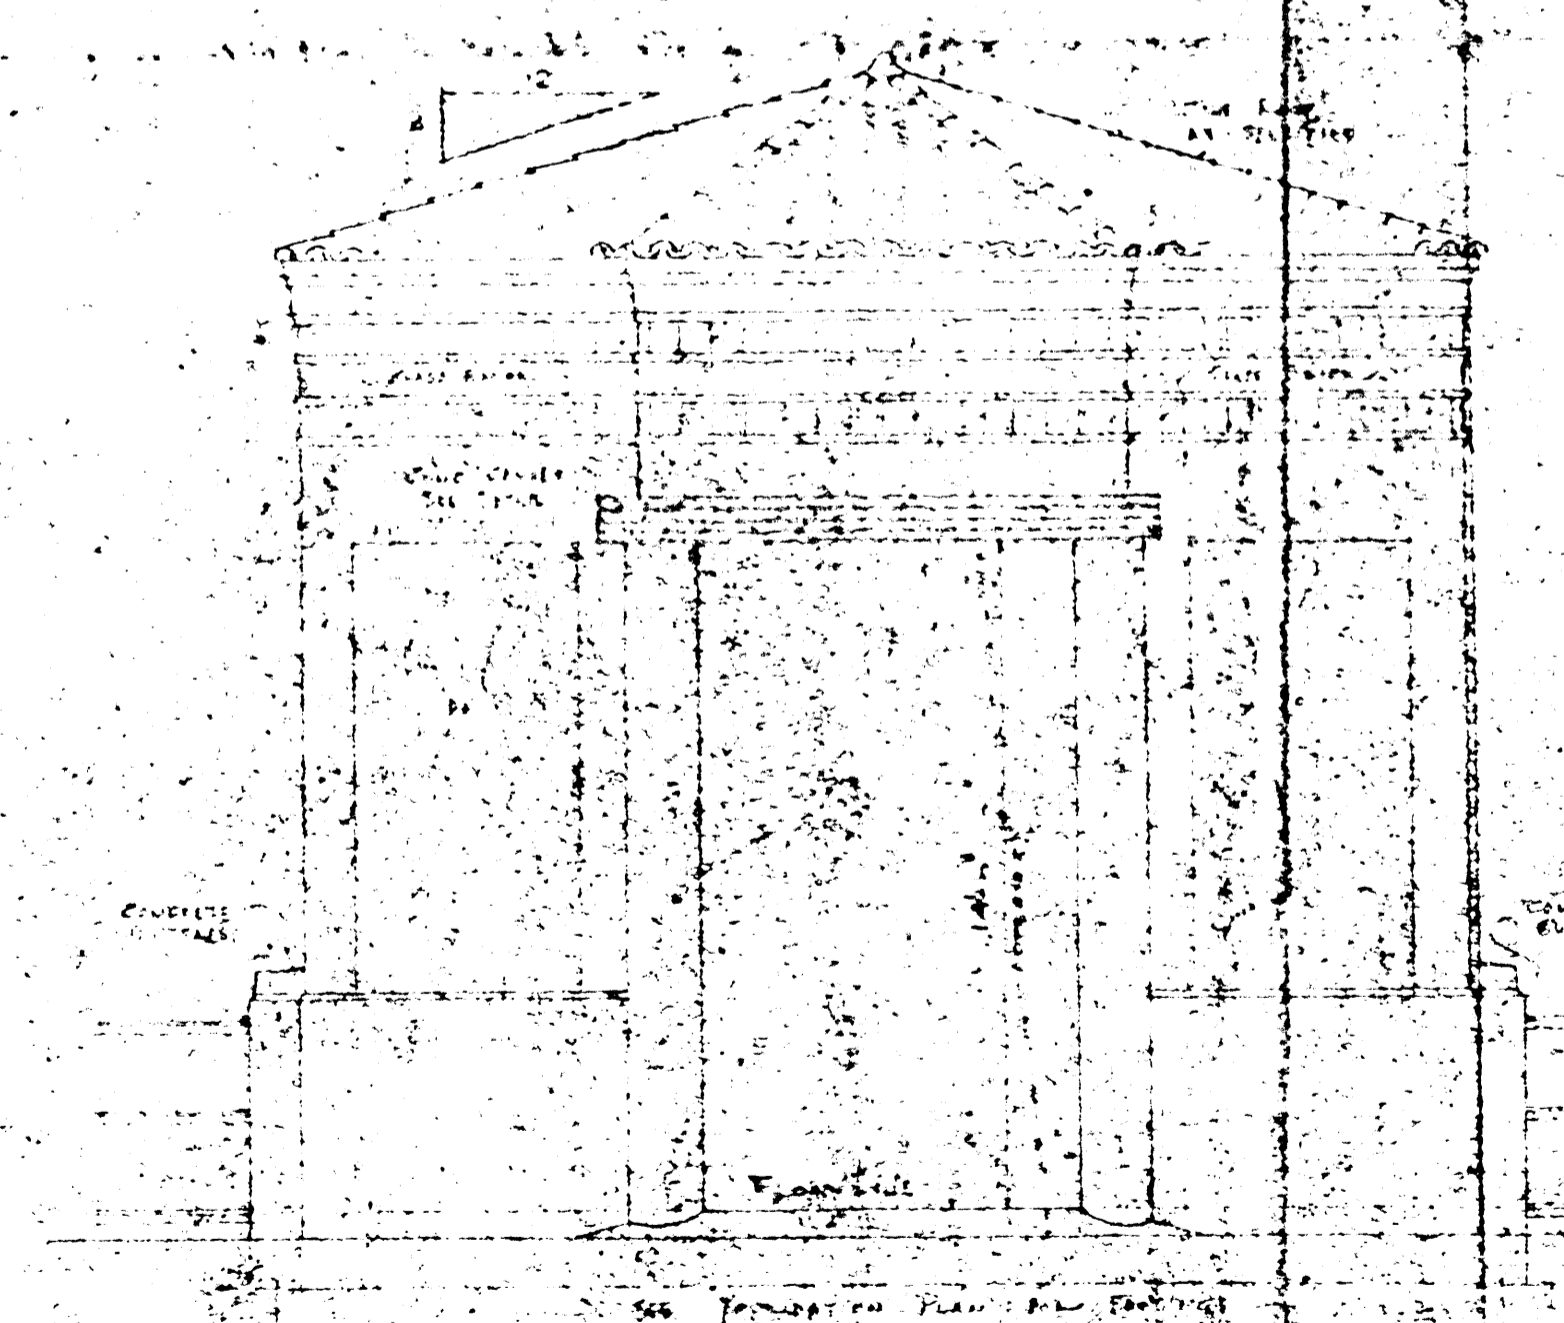

FRONT ELEVATION  
SCALE: 1/4" = 1'-0"

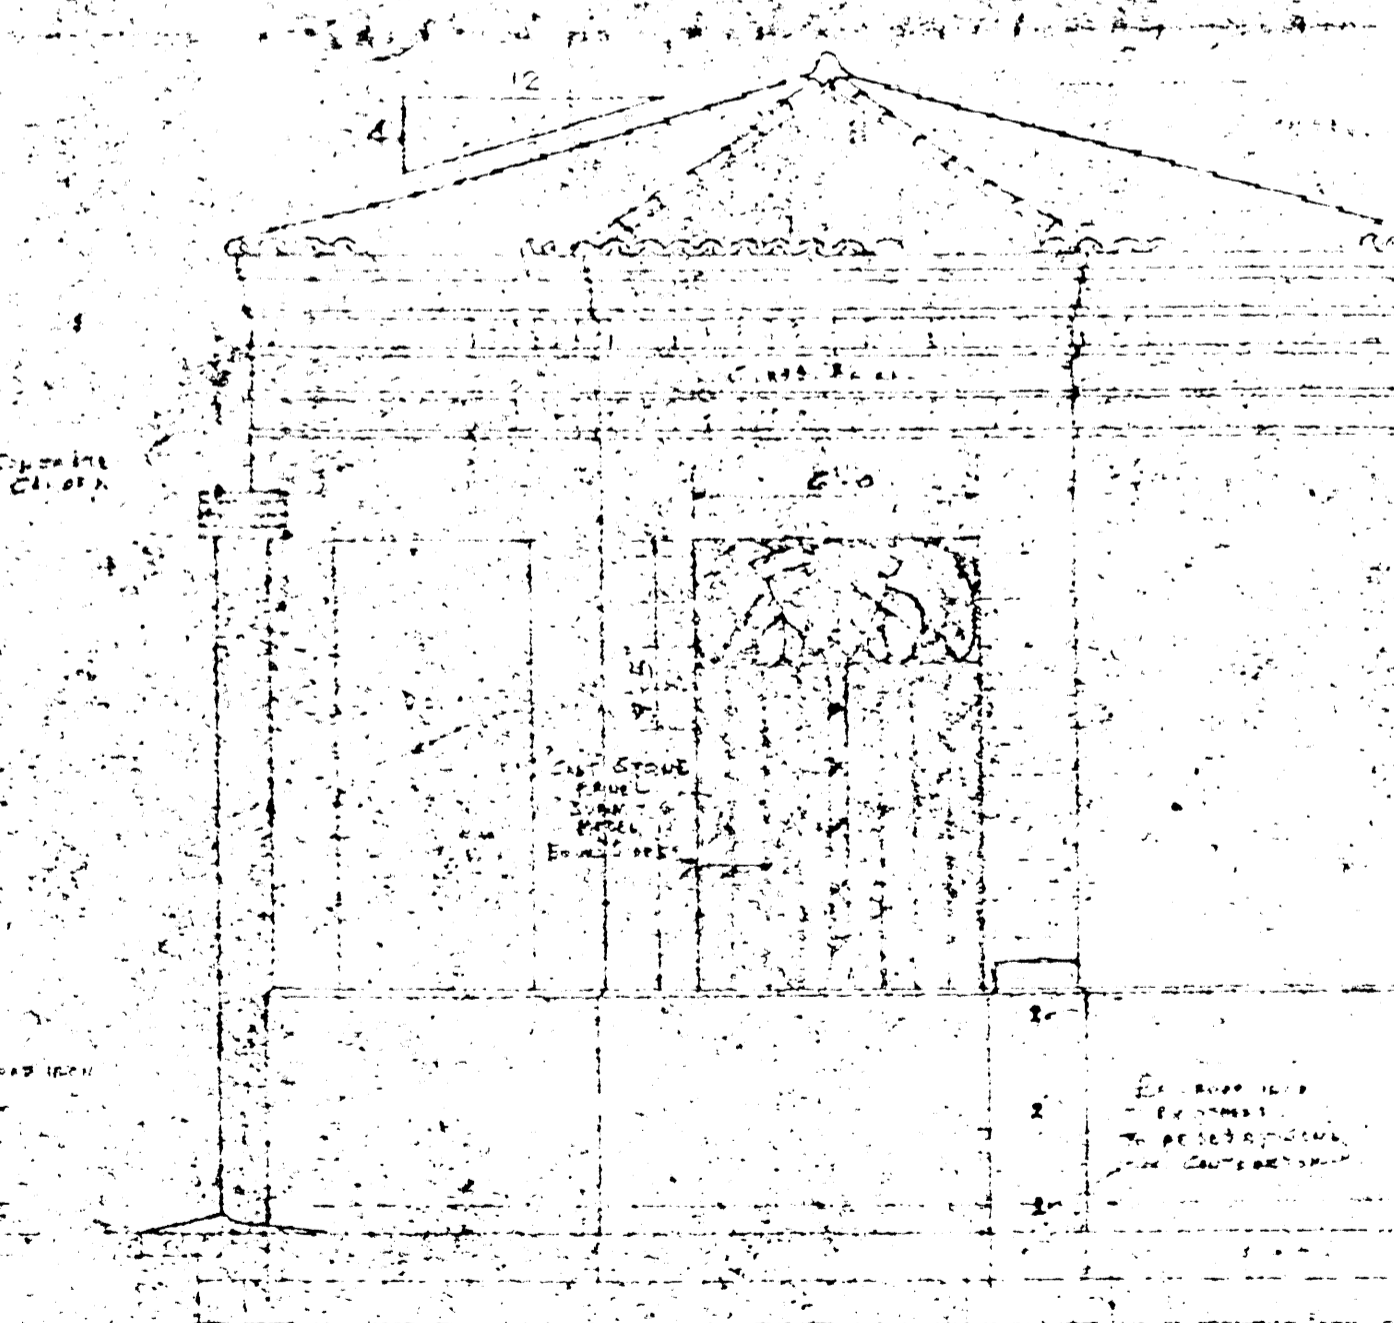

SIDE ELEVATION  
SCALE: 1/4" = 1'-0"

ELEPHANT HOUSE & BIRD AVIARY  
MUNICIPAL ZOO  
CITY OF JACKSONVILLE FLORIDA  
OWNED BY A. BENJAMIN AIA  
629  
2