




WEST ELEVATION

SCALE 3/16" = 1'-0"
 METRIC 1:64

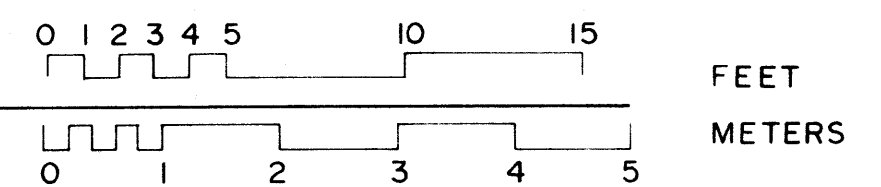

DRAWN BY ROBERT W. MOJE

JACKSONVILLE PROJECT 1975
 OFFICE OF ARCHEOLOGY AND HISTORIC PRESERVATION
 UNDER DIRECTION OF THE NATIONAL PARK SERVICE,
 UNITED STATES DEPARTMENT OF THE INTERIOR

NAME AND LOCATION OF STRUCTURE
 TEMPLE AHAVETH CHESED (ORIENTAL GREEK ORTHODOX CHURCH)
 723 LAURA STREET JACKSONVILLE DUVAL COUNTY, FLORIDA

SURVEY NO.

HISTORIC AMERICAN
 BUILDINGS SURVEY
 SHEET 3 OF 4 SHEETS

LIBRARY OF CONGRESS
 INDEX NUMBER