


PLAN SHOWING BARS IN FOOTING

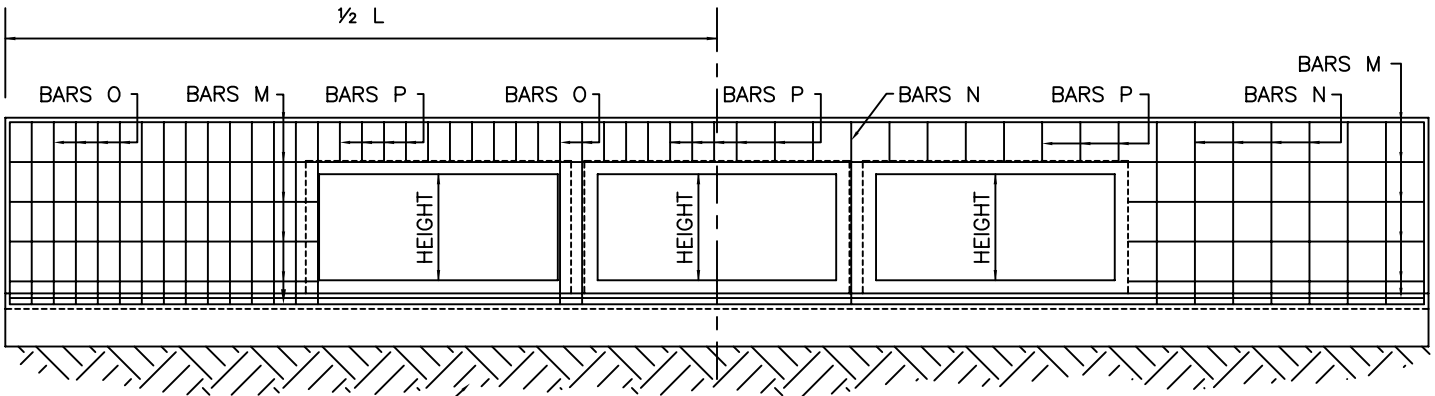

MIN. BEARING
CAP. 2000 P.S.F.

HALF ELEV.
SHOWING BARS IN BACK
FACE OF WALL

HALF ELEV.
SHOWING BARS IN FRONT
FACE OF WALL

NOTE:

- 1) CONC. DESIGN STRENGTH 3400 P.S.I. (CLASS II F.D.O.T.)
- 2) CHAMFER ALL EXPOSED EDGES $\frac{3}{4}$ "
- 3) 2" CLEARANCE ON ALL BARS
- 4) FIELD BEND BARS EXTENDING FROM PRECAST BOX CULVERT AND TIE TO ENDWALL STEEL

STRAIGHT ENDWALL FOR
TRIPLE PRECAST CONC.
BOX CULVERTS

*CITY OF
JACKSONVILLE
STANDARD*

N.T.S.

PLATE D-416

DATE DRAWN 4-5-79

REVISED DATE 5-12-94