


* When dewatering requires crushed stone and/or dewatering drain the entire system shall be wrapped in filter fabric.

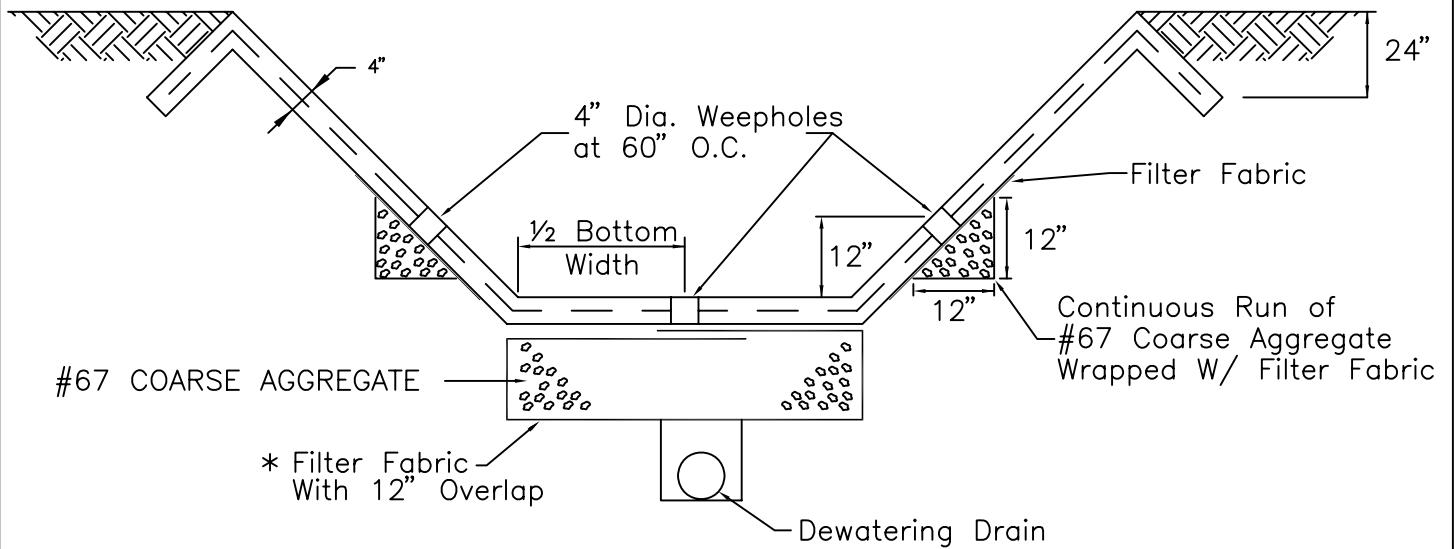

ALTERNATE
WEEPHOLE
DETAIL

*CITY OF
JACKSONVILLE
STANDARD*

N.T.S.

PLATE D-502

DATE DRAWN 5-12-94

REVISED DATE