


PLAN
SCALE: 1" = 50'

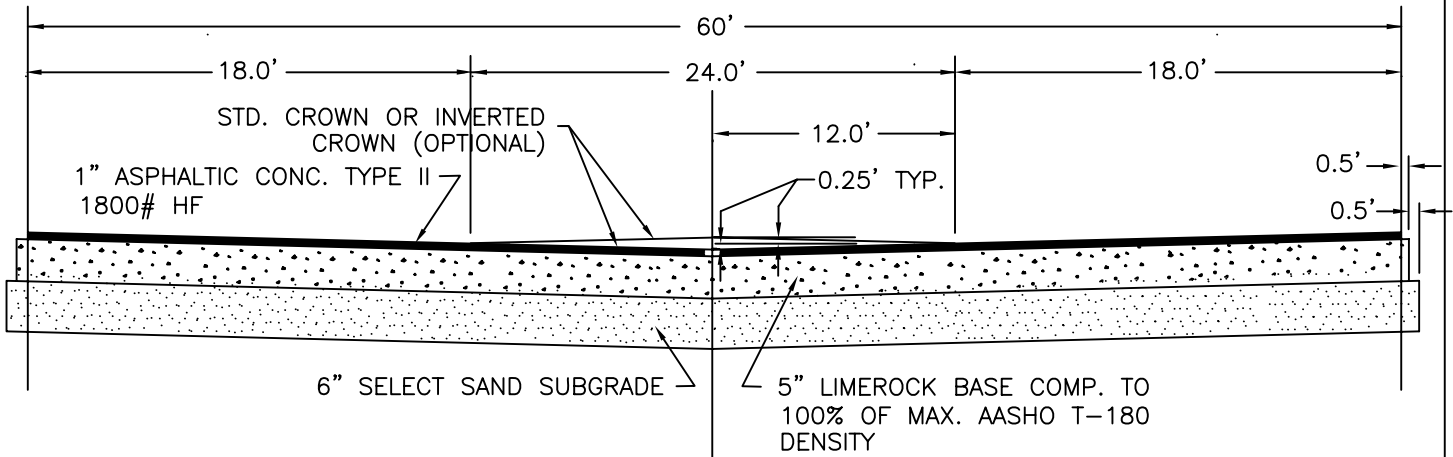

PRIVATE DRIVES ONLY
TYPICAL CROSS SECTION

SCALE:
H: 1" = 10'
V: 1" = 2'

NOTE:

THAT PORTION OF DRIVEWAY THAT EXTENDS INTO PUBLIC R/W SHALL HAVE 1 1/4" ASPHALTIC CONCRETE ON 6" LIMEROCK BASE/ 12" STABILIZED SUBGRADE OR 12" LIMEROCK BASE ON COMPACTED SUBGRADE.

NOTE:

SUCH DRIVES ARE SPECIFICALLY PROHIBITED FROM BEING DEDICATED TO THE CITY OF JACKSONVILLE FOR MAINTENANCE.

This section (private drive) is for use only within Planned Unit Developments where such rezoning specifically provides for its use. Pavements are to be owned by an undivided, proportionate share interest of contiguous property owners.

PRIVATE DRIVE
WITH PARKING

*CITY OF
JACKSONVILLE
STANDARD*

N.T.S.

PLATE P-203

DATE DRAWN 5-24-89

REVISED DATE 10-16-97