


HALF SECTION

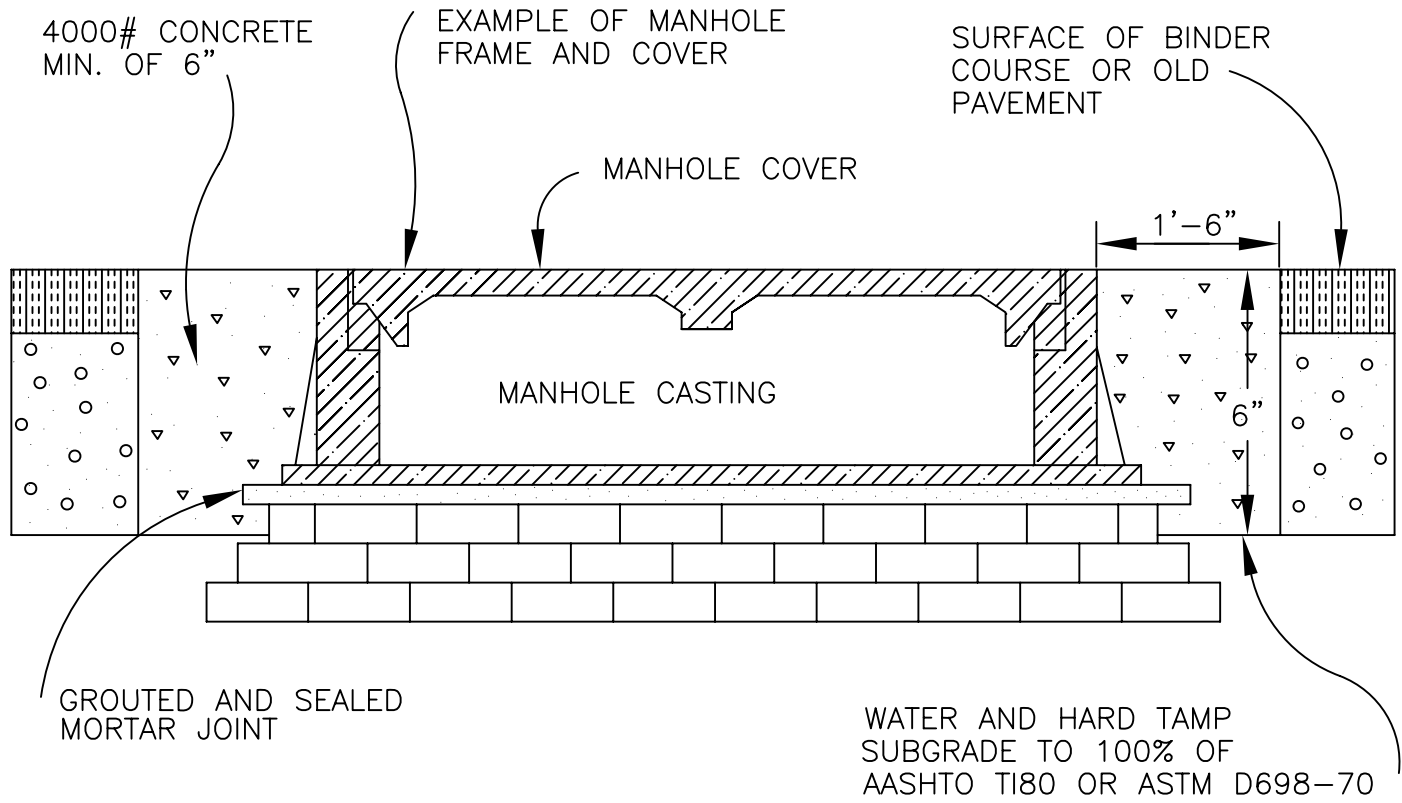

MANHOLE ADJUSTMENT DETAILS

REVISED 8-1-90

STANDARD PAVING  
MANHOLE ADJUSTMENT  
DETAILS

*CITY OF  
JACKSONVILLE  
STANDARD*

N.T.S.

PLATE P-401

DATE DRAWN 10-30-73

REVISED DATE 10-9-97