


# CASE III

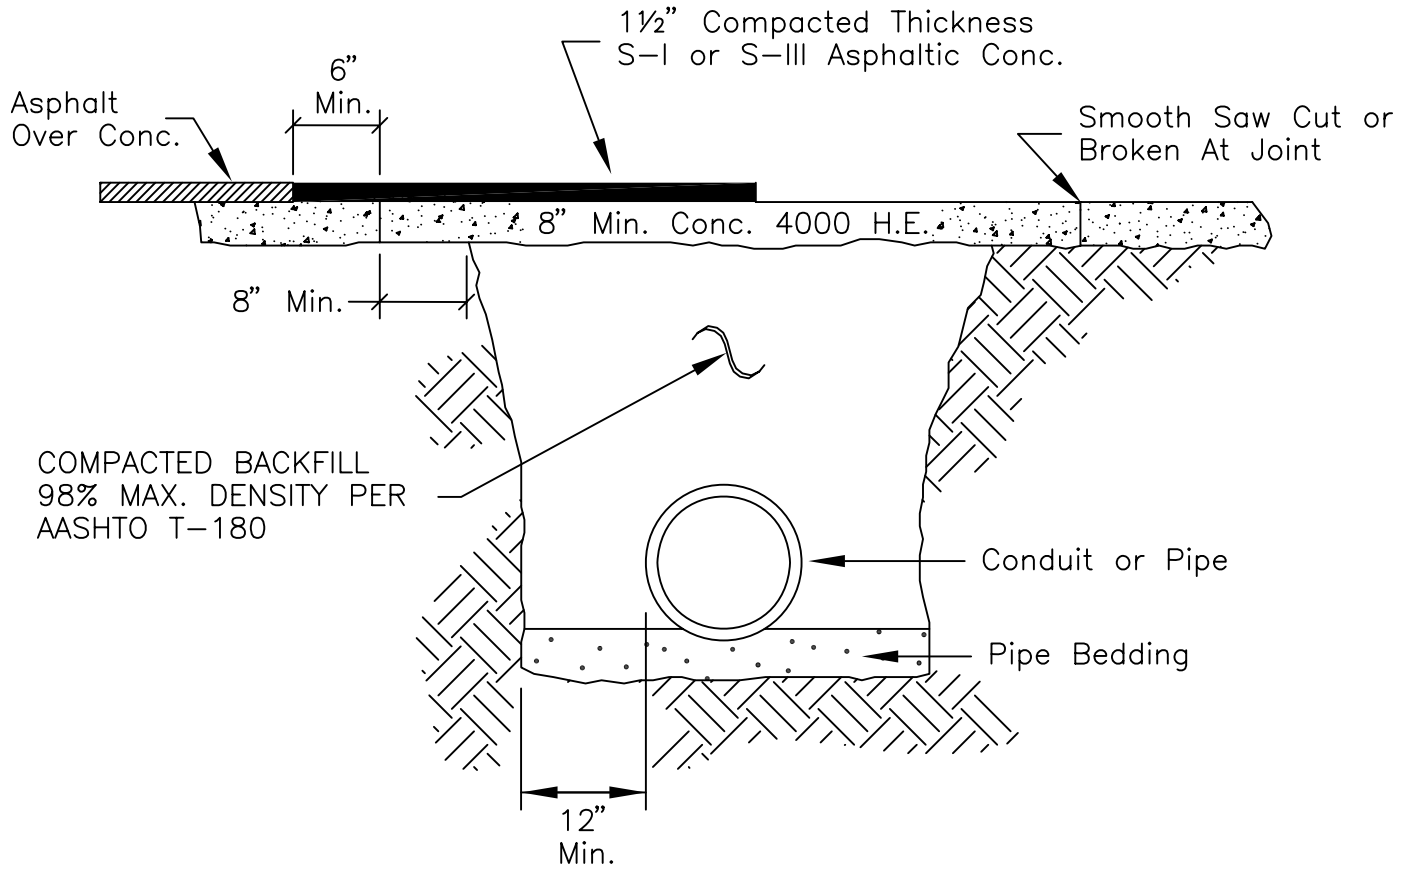

Note: Method And Materials Of Repair Subject To City Of Jacksonville Construction Requirements For New Pavement S-I Or S-III Asphaltic Conc.

STANDARD PAVING  
REPAIR DETAIL

*CITY OF  
JACKSONVILLE  
STANDARD*

N.T.S.

PLATE P-404

DATE DRAWN 4/80

REVISED DATE 9/22/97