


CASE IX

NOTE: EXISTING PAVEMENT SHOULD BE MILLED PRIOR TO OVERLY

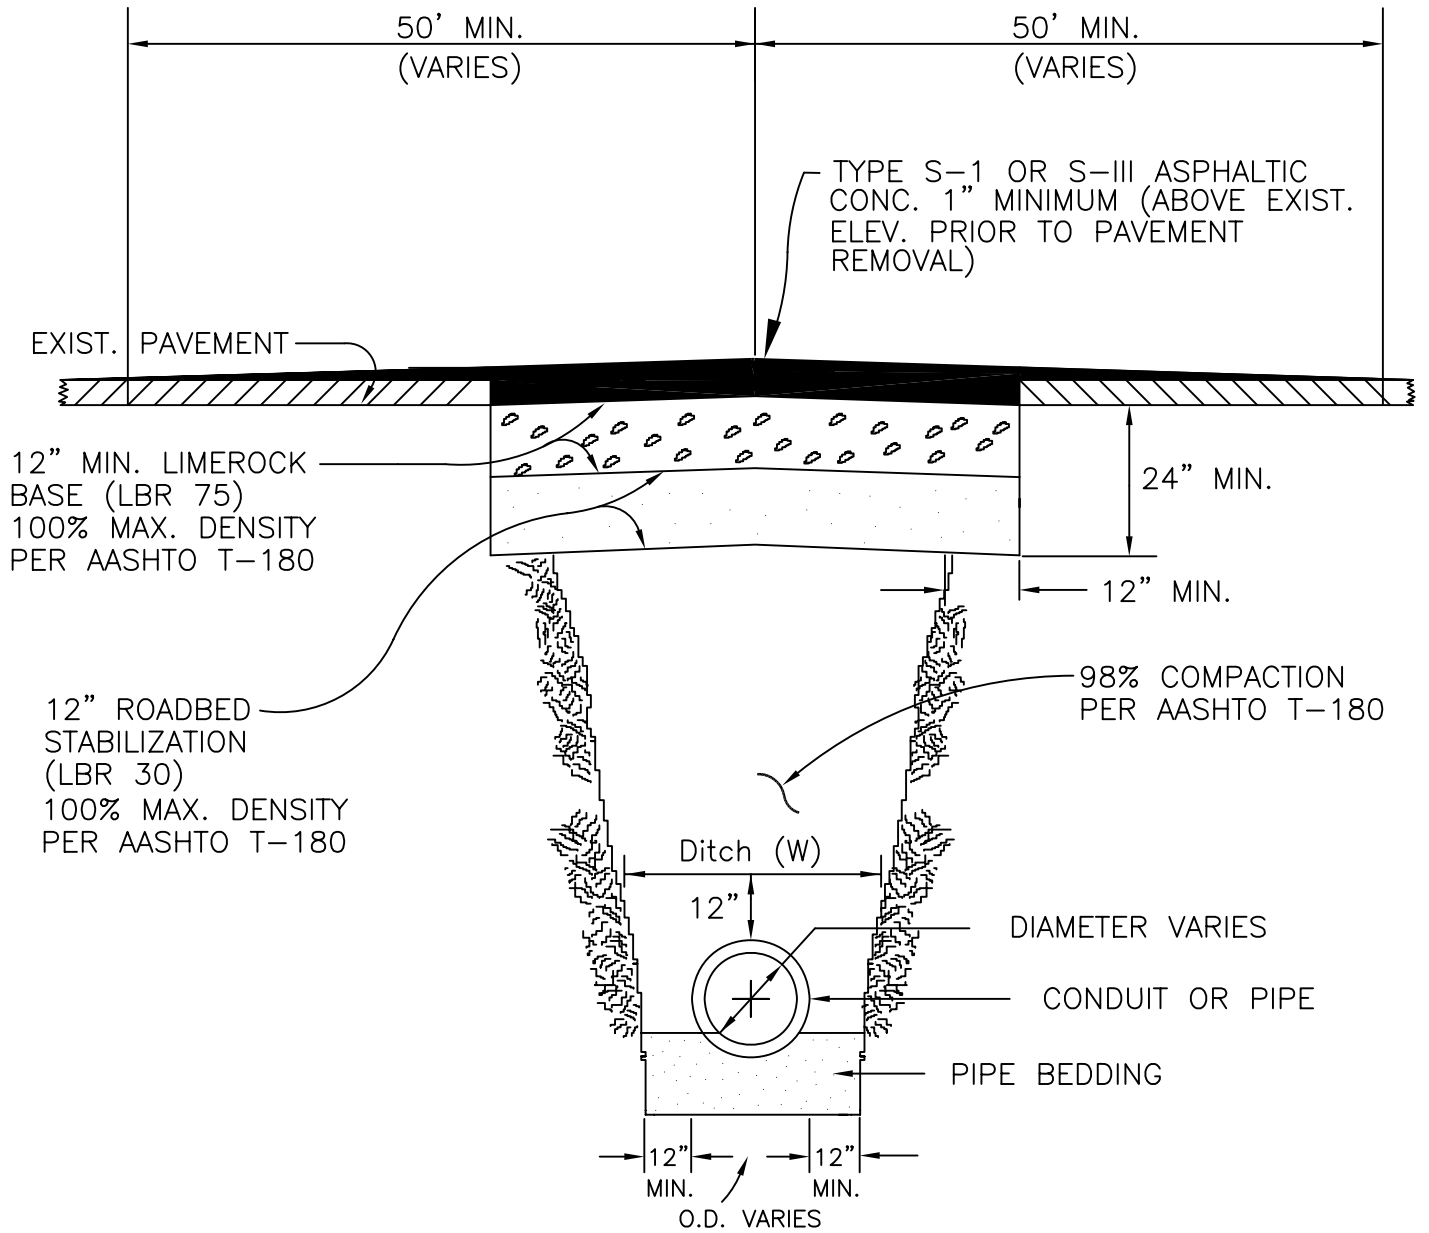

PAVEMENT REPLACEMENT

NO SCALE

STANDARD PAVING
REPAIR DETAIL

*CITY OF
JACKSONVILLE
STANDARD*

N.T.S.

PLATE P-408

DATE DRAWN APRIL, 1980

REVISED DATE 9/5/03