


CASE XIV

RESTORATION OF THE EXCAVATION SHALL BE WITH EITHER FULL DEPTH ASPHALT OR ADDITIONAL COMPACTED LIMEROCK LEVEL WITH EXIST. BRICKS & 1 1/4" TYPE III ASPHALTIC CONCRETE SURFACE.

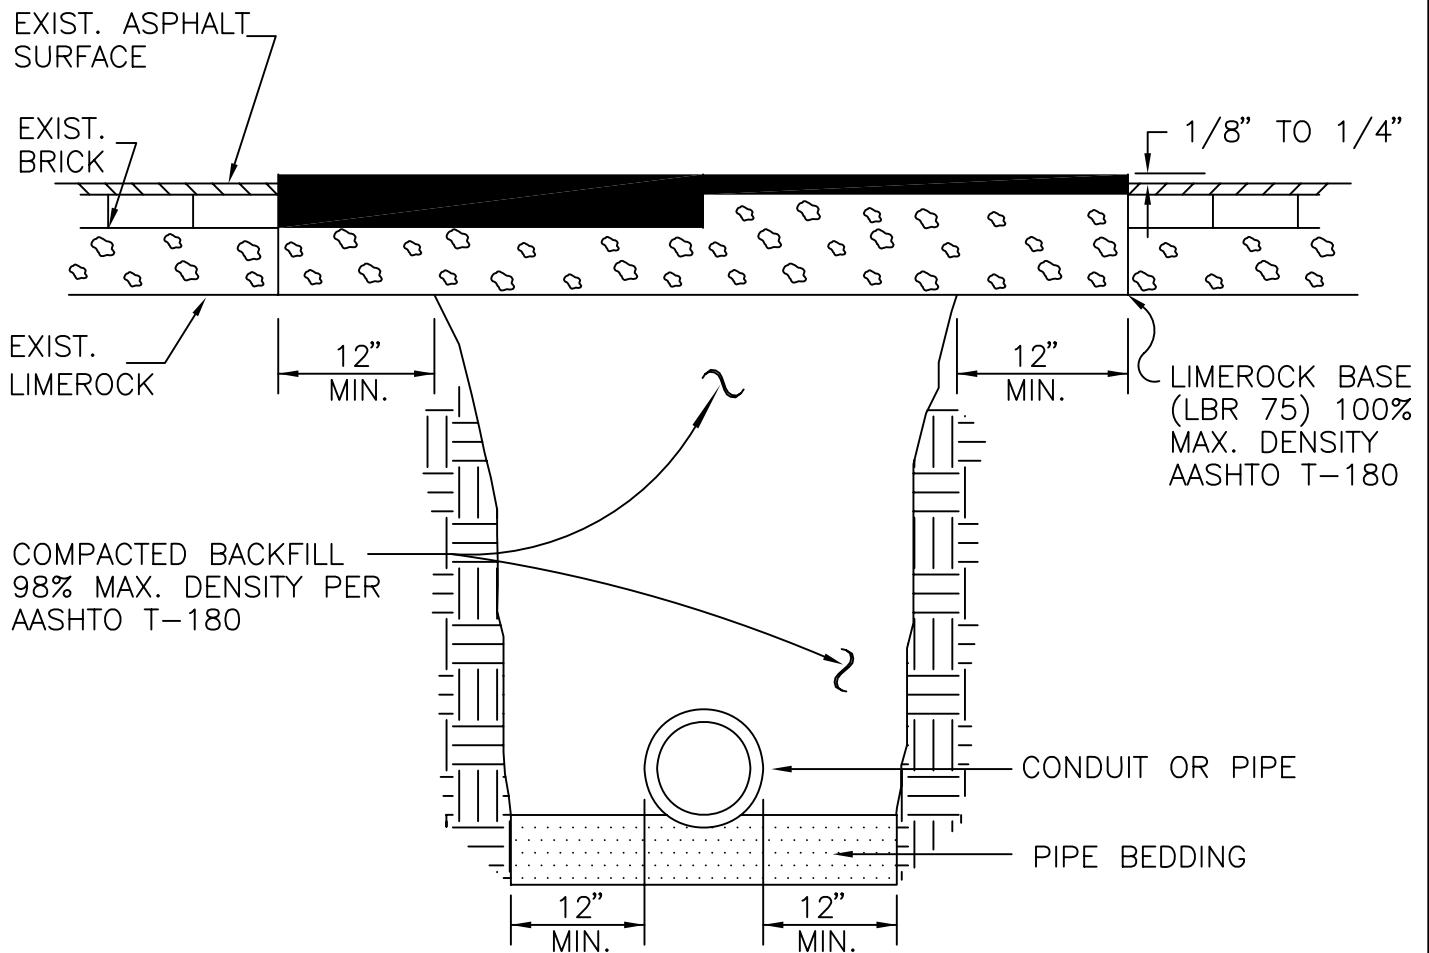

ALL EXIST. BRICKS NOT REUSED SHALL BE DELIVED TO THE NORTH STREETS & DRAINAGE YARD.

STANDARD BRICK STREET REPAIR DETAIL	CITY OF JACKSONVILLE STANDARD	N.T.S.	PLATE P-413
		DATE DRAWN	DEC., 1971
		REVISED DATE	MARCH 1992