


UTILITY LOCATION GUIDELINES TND BOULEVARD

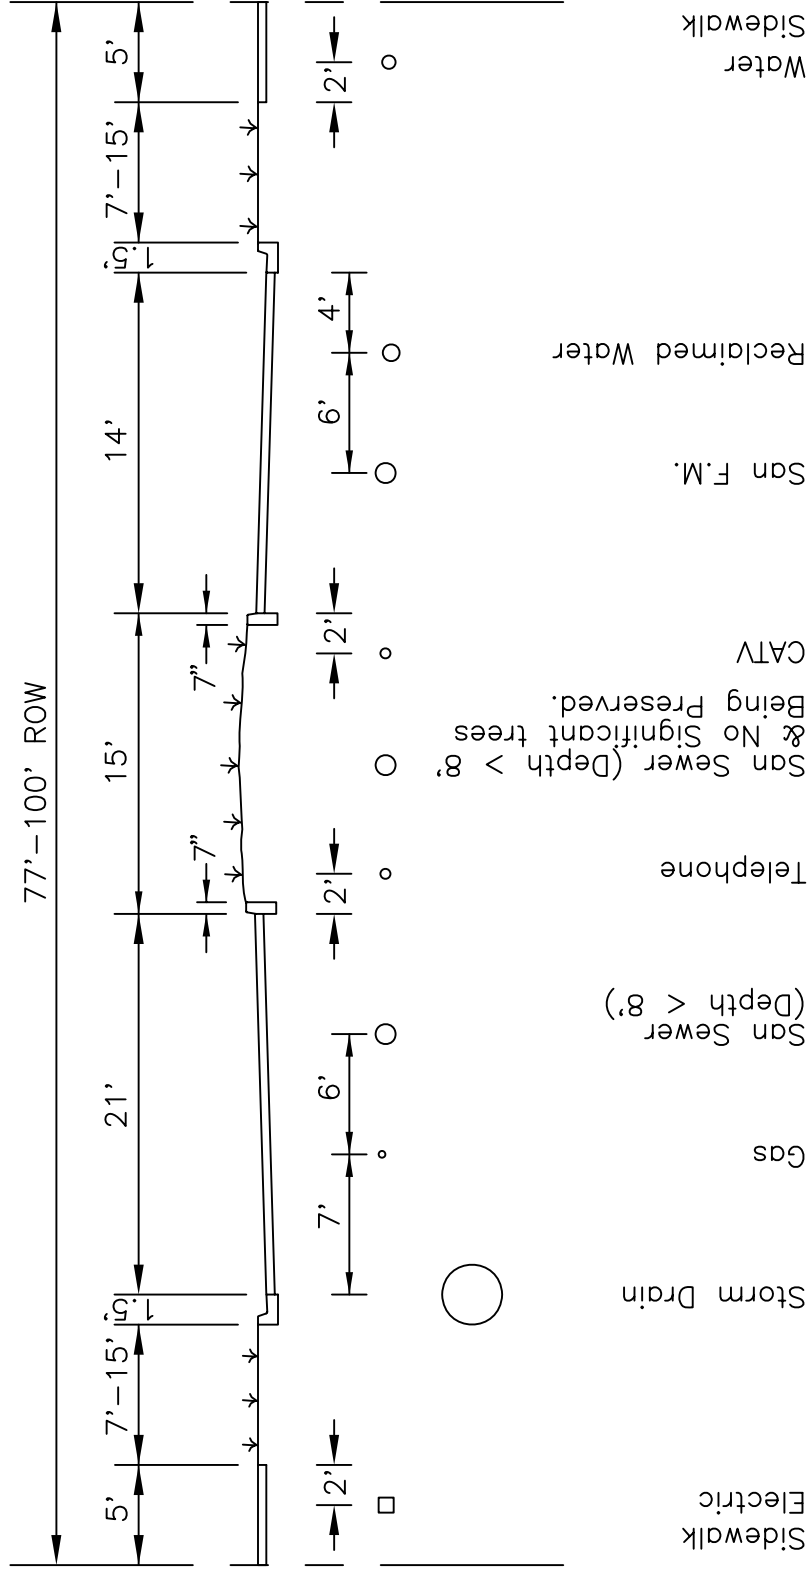

Depths at Finished Grade Locations:
 Electric: 42"
 Reclaim Water/Gas/FM/Water/Sewer: 36"
 CATV/Telephone: 18" - 24" Min.
 Sewer Service From R/W: 30" - 60" Deep

TND BOULEVARD	CITY OF JACKSONVILLE STANDARD	N.T.S.	PLATE P-501
		DATE DRAWN	3/12/97
		REVISED DATE	