


FIRST FLOOR

UNEDITED BY HABS PLAN

DRAWN BY: ROBERT W. MOJE

SCALE 3/16" = 1'-0"
METRIC 1:64

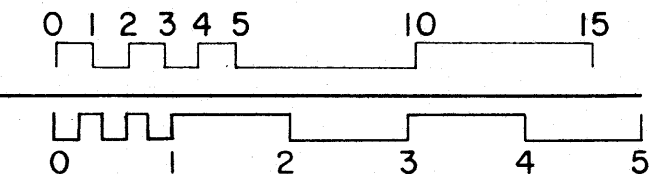

FEET METERS

JACKSONVILLE PROJECT 1975
OFFICE OF ARCHEOLOGY AND HISTORIC PRESERVATION
UNDER DIRECTION OF THE NATIONAL PARK SERVICE,
UNITED STATES DEPARTMENT OF THE INTERIOR

510 LOMAX STREET

NAME AND LOCATION OF STRUCTURE
CLARENCE T. DOTY RESIDENCE
JACKSONVILLE
DUVAL COUNTY, FLORIDA

SURVEY NO.

HISTORIC AMERICAN BUILDINGS SURVEY
SHEET 2 OF 6 SHEETS

LIBRARY OF CONGRESS INDEX NUMBER