


APPROX. 240 LBS.

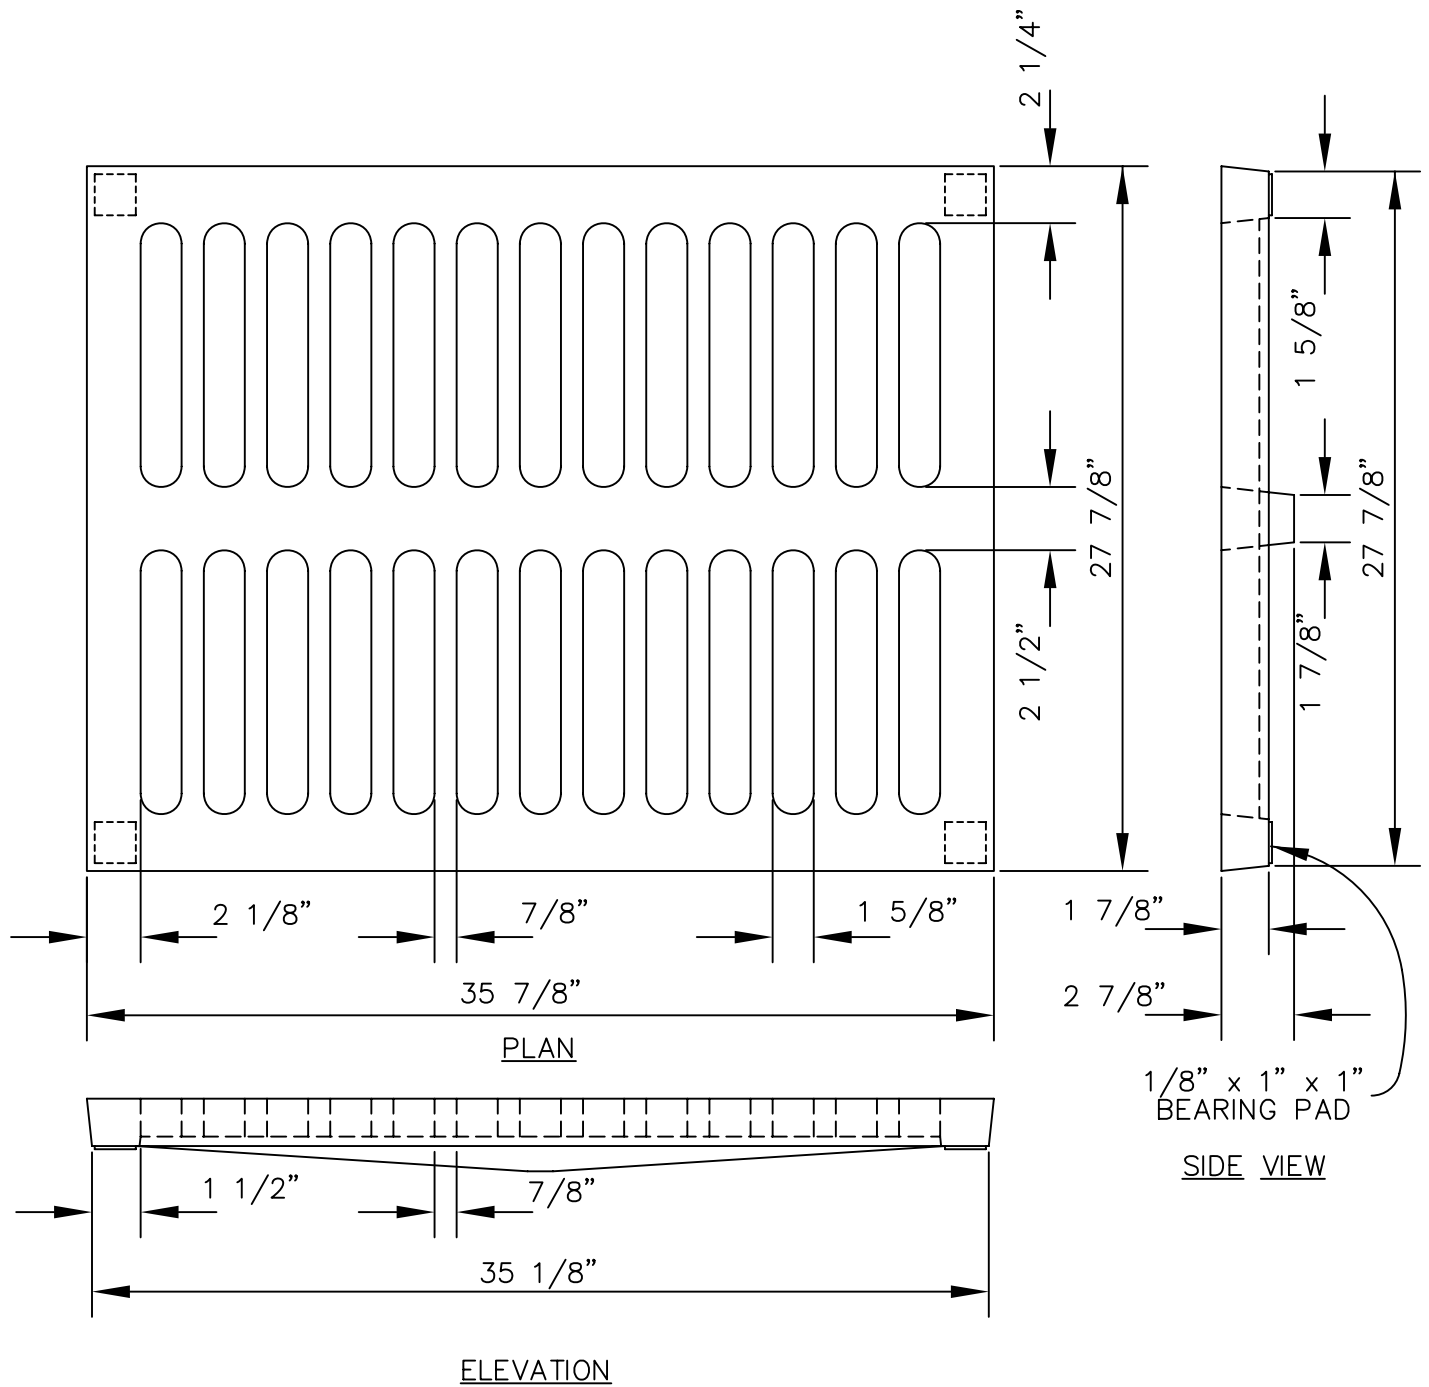

STORM SEWER  
INLET GRATE

*CITY OF  
JACKSONVILLE  
STANDARD*

N.T.S.

PLATE D-304

DATE DRAWN 05-07-90

REVISED DATE 5-12-94