


SCREW TYPE PLUG
W/CLEANOUT ADAPTER
CLEARANCE 1" MIN. - 3" MAX.

UNDERDRAIN ACCESS 1 1/4" x 19 1/2" x 12"
DEEP, PLASTIC WATER METER BOX WITH
SOLID COVER.

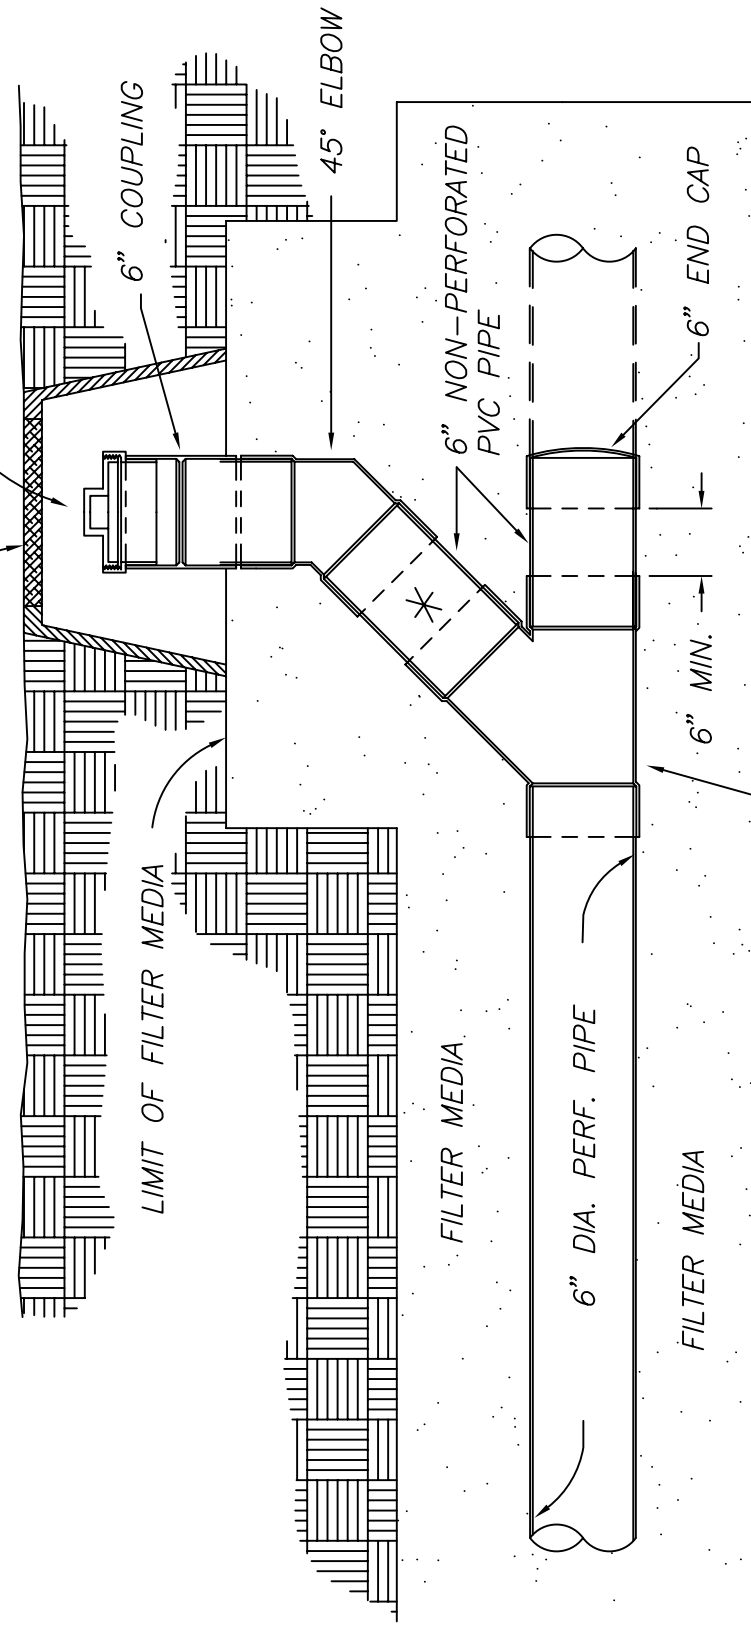

NOTES: ALL PIPE AND FITTINGS TO MEET ASTM F758-82 SPECIFICATIONS.
300' MAXIMUM DISTANCE BETWEEN CLEANOUTS

* COUPLING PIPE LENGTH TO BE FIELD ADJUSTED.

UNDERDRAIN
CLEANOUT
DETAIL

CITY OF
JACKSONVILLE
STANDARD

N.T.S.	PLATE D-704
DATE DRAWN	5-07-79
REVISED DATE	9-10-03