


W\* = Width of Sidewalk Varies

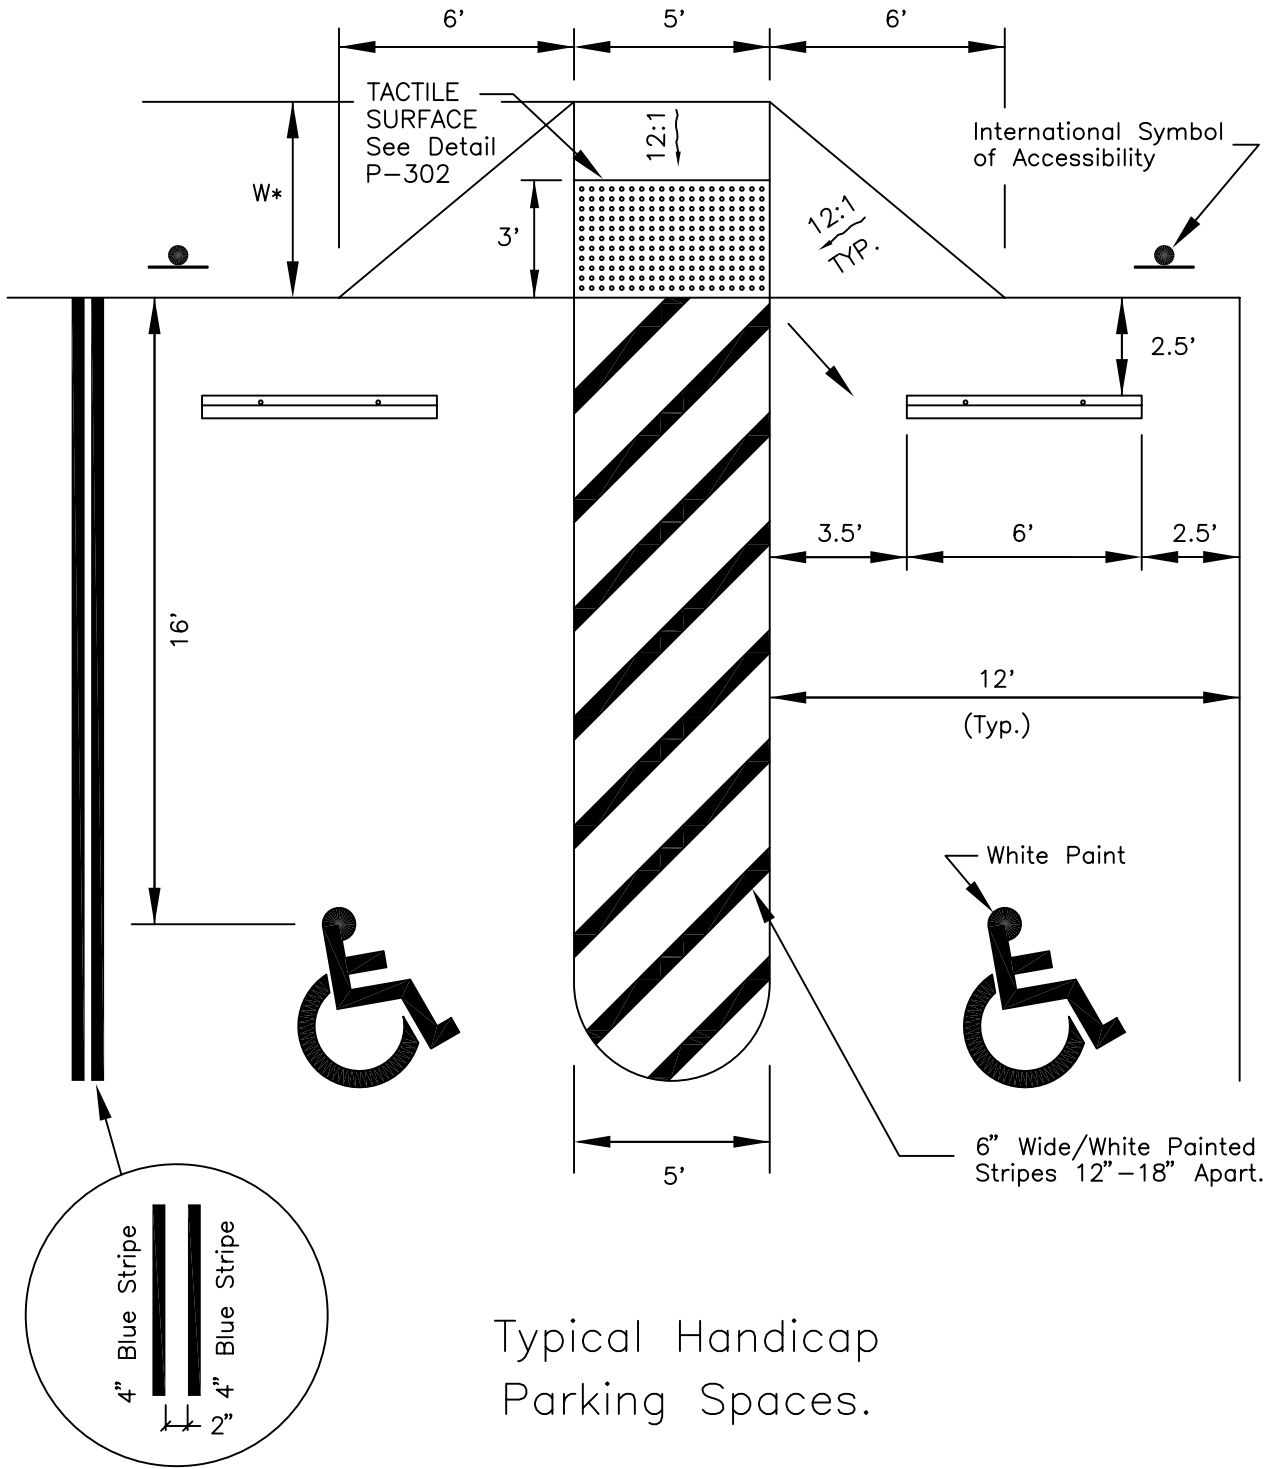

Typical Handicap Parking Spaces.

HANDICAP  
PARKING  
DETAIL

*CITY OF  
JACKSONVILLE  
STANDARD*

N.T.S.

PLATE P-306

DATE DRAWN 10/22/97

REVISED DATE 9/5/03