


# CASE XIII

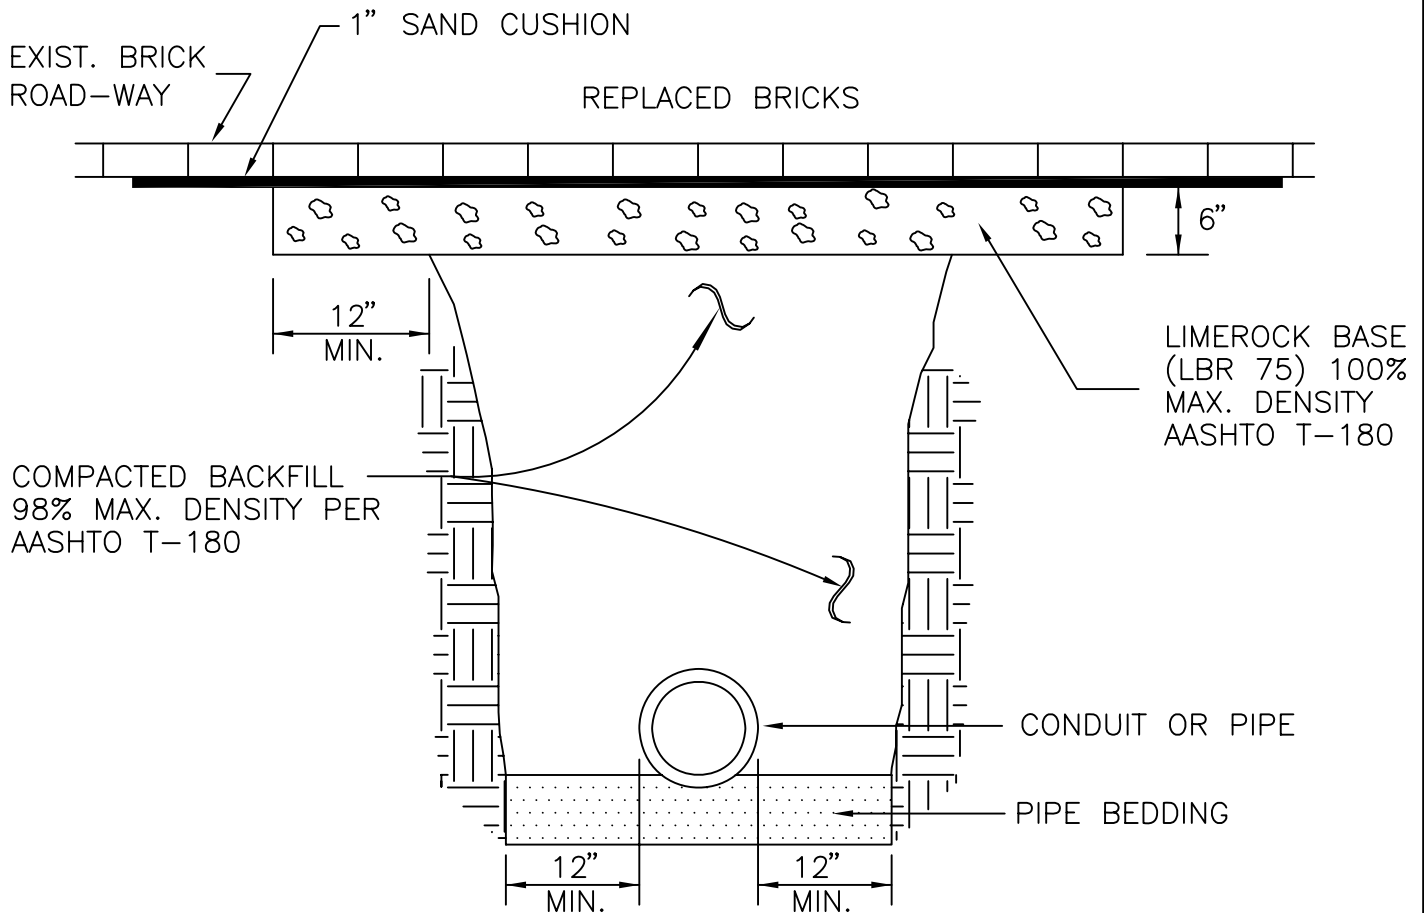

ALL BRICKS ARE TO BE REUSED IN EXCAVATED AREA.  
 IF ADDITIONAL BRICKS ARE REQUIRED THEY ARE  
 AVAILABLE IN LIMITED QUANTITIES FROM THE STREETS &  
 DRAINAGE YARD. -Tel. No. 768-4888  
 -Address: 4767 Moncrief Road

STANDARD BRICK STREET REPAIR DETAIL	<i>CITY OF JACKSONVILLE STANDARD</i>		N.T.S.	PLATE P-412
			DATE DRAWN	5-20-92
			REVISED DATE	8-12-92