

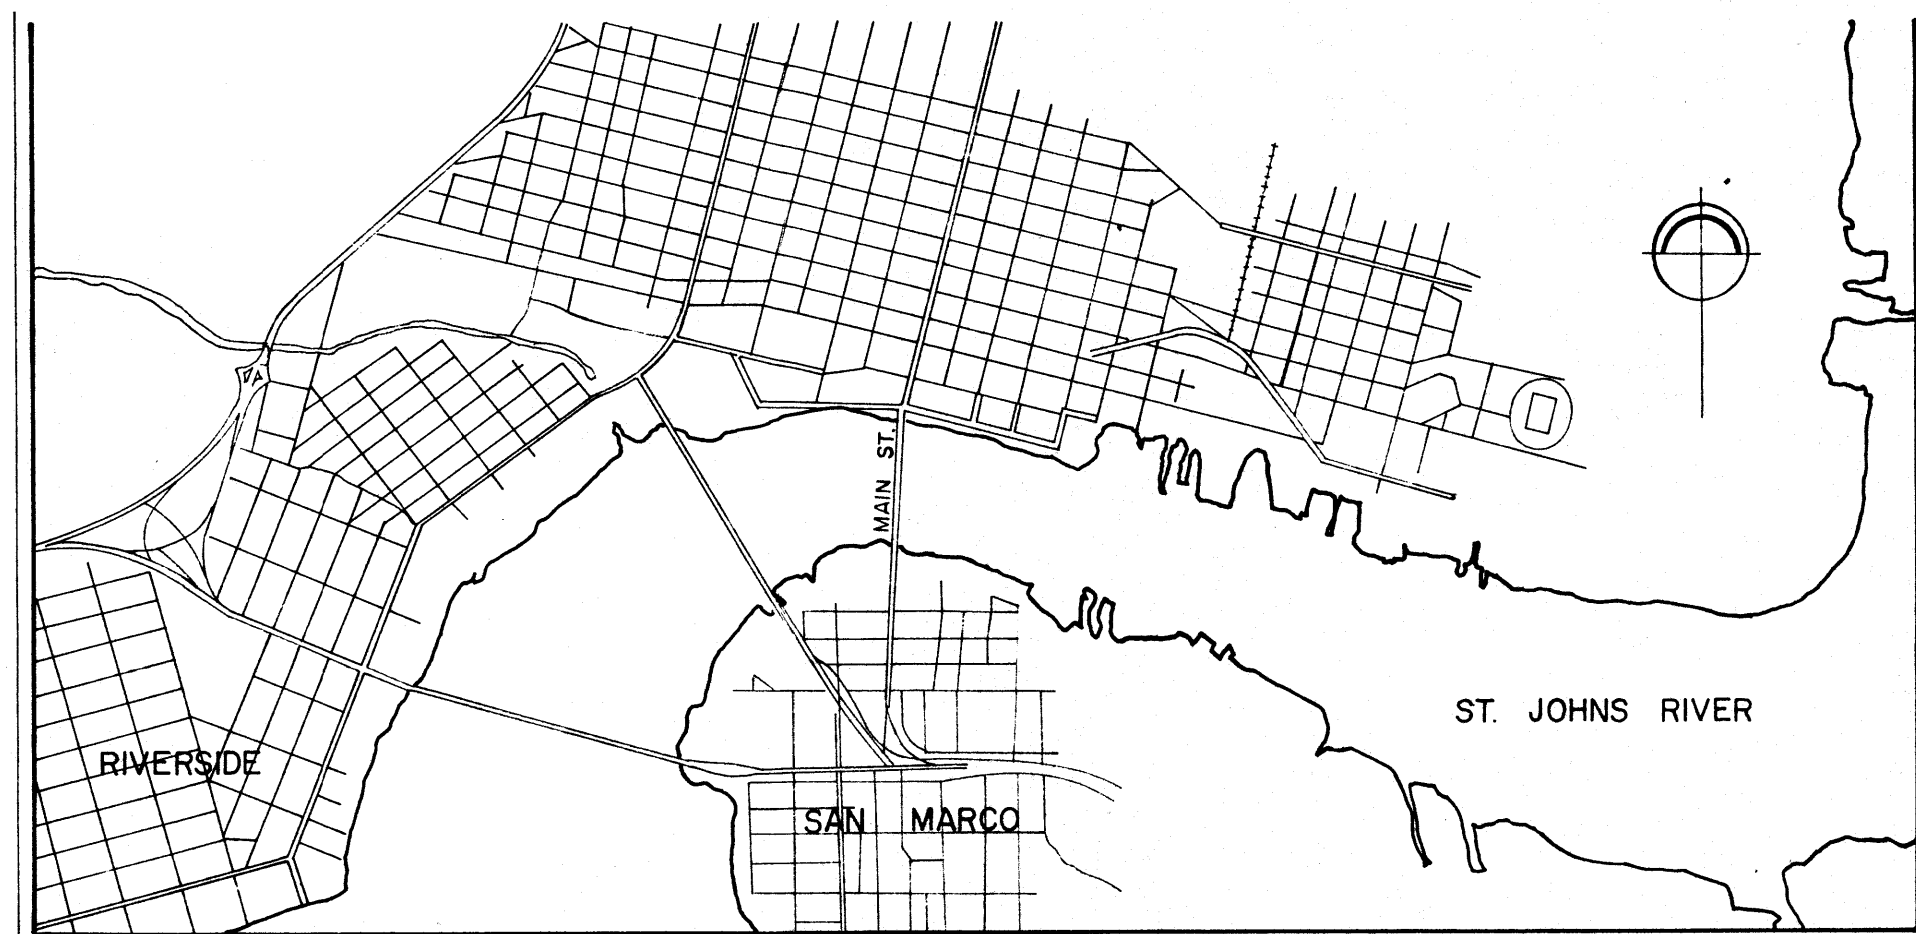


DR. RICHARD P. DANIEL HOUSE

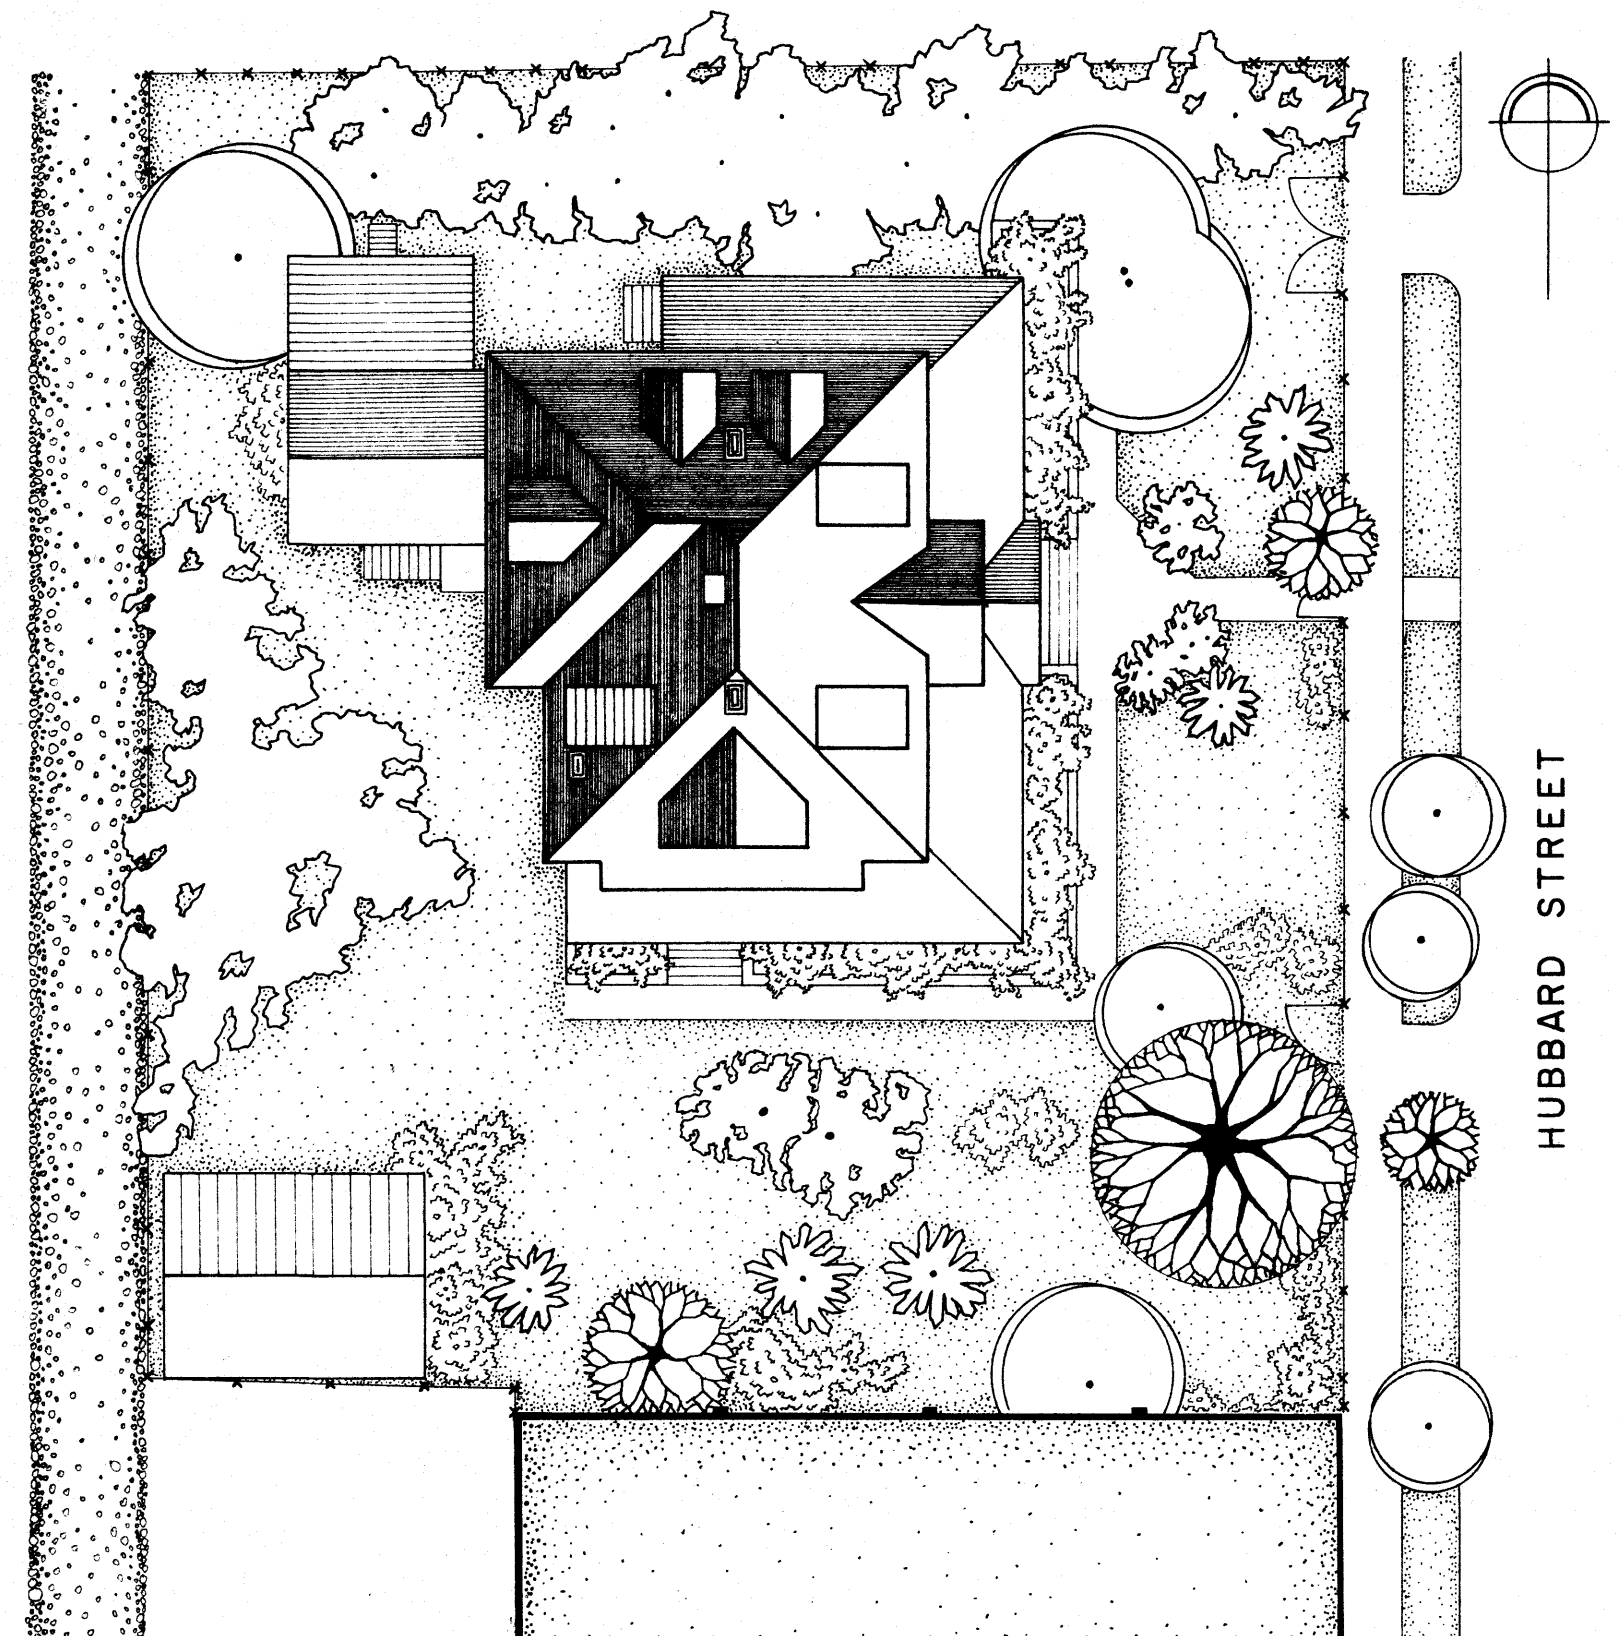

TAKEN FROM USGS JACKSONVILLE, FLA. 1964 QUAD
UTM:

LOCATION
MAP

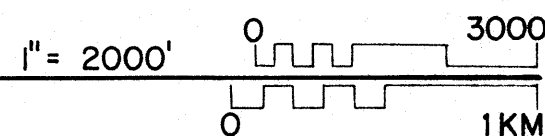

UNEDITED BY HABS

DRAWN BY:

JACKSONVILLE PROJECT 1975
OFFICE OF ARCHEOLOGY AND HISTORIC PRESERVATION
UNDER DIRECTION OF THE NATIONAL PARK SERVICE.
UNITED STATES DEPARTMENT OF THE INTERIOR

1120 HUBBARD STREET

NAME AND LOCATION OF STRUCTURE
DR. RICHARD P. DANIEL HOUSE
JACKSONVILLE

DUVAL COUNTY, FLORIDA

SURVEY NO.

HISTORIC AMERICAN
BUILDINGS SURVEY
SHEET 1 OF 5 SHEETS

LIBRARY OF CONGRESS
INDEX NUMBER